

1 FLOOR PLAN
A1.0 SCALE: 3/8" = 1'-0"

2 ROOF PLAN
A1.0 SCALE: 3/8" = 1'-0"

DATE:	REV:	DESCRIPTION:

FLOOR PLAN & ROOF PLAN PARAPET ROOF OPTION

SHEET MANAGEMENT
SHEET FORMAT: ARCH C
SHEET SCALE: 1:3
CREATED BY:
RELEASE DATE: 5/9/2024


MODEL: BXB-000009
2 DOOR CASITA

SHEET: A1.0


BOXABL INC.
5345 EAST NORTH BELT ROAD
NORTH LAS VEGAS, NV 89115, USA
+1(702) 500-9000 HELLO@BOXABL.COM

PROPRIETARY AND CONFIDENTIAL
THE INFORMATION CONTAINED IN THIS DRAWING IS THE
SOLE PROPERTY OF BOXABL INC. ANY REPRODUCTION IN
PART OR AS A WHOLE WITHOUT THE WRITTEN PERMISSION
OF BOXABL INC. IS PROHIBITED.




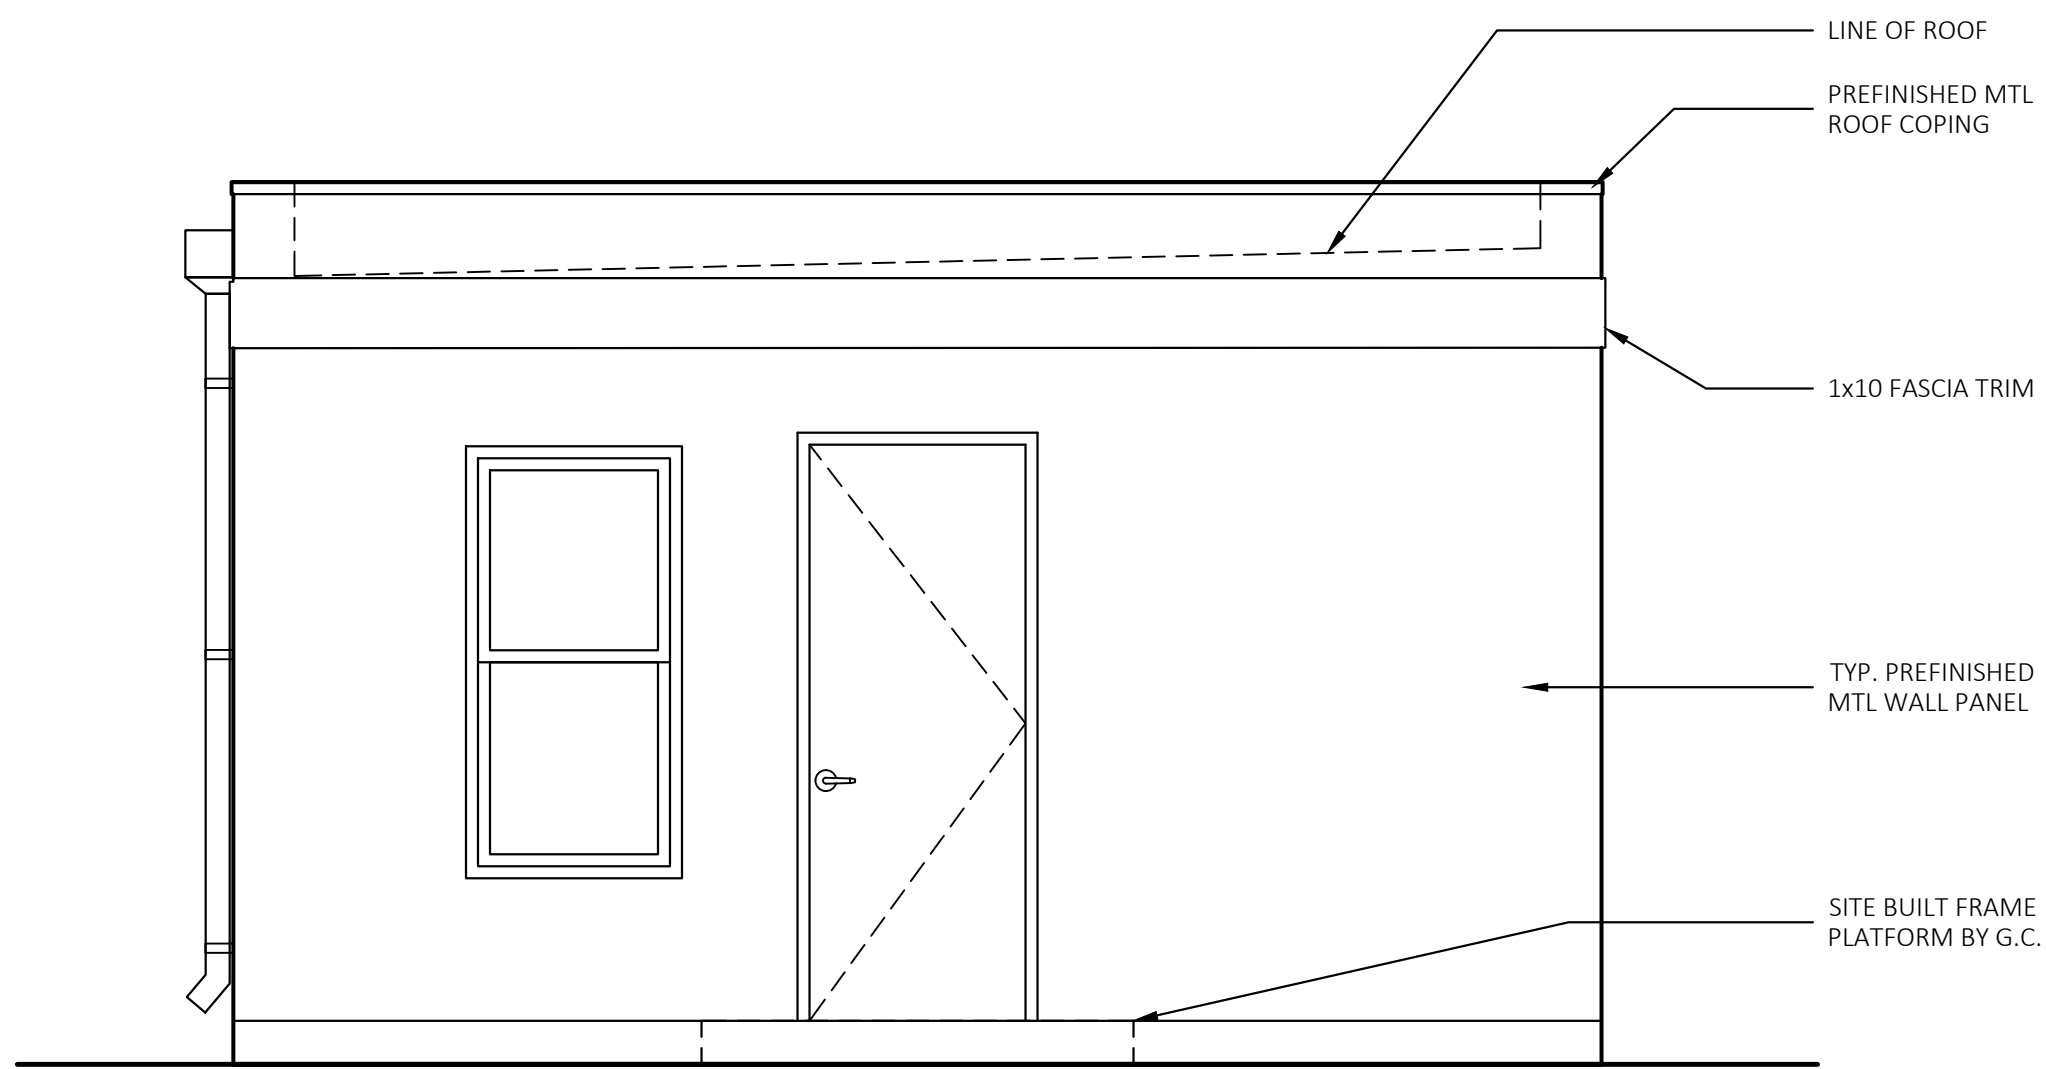


1 FRONT ELEVATION
A2.0 SCALE: 3/8 = 1'-0"

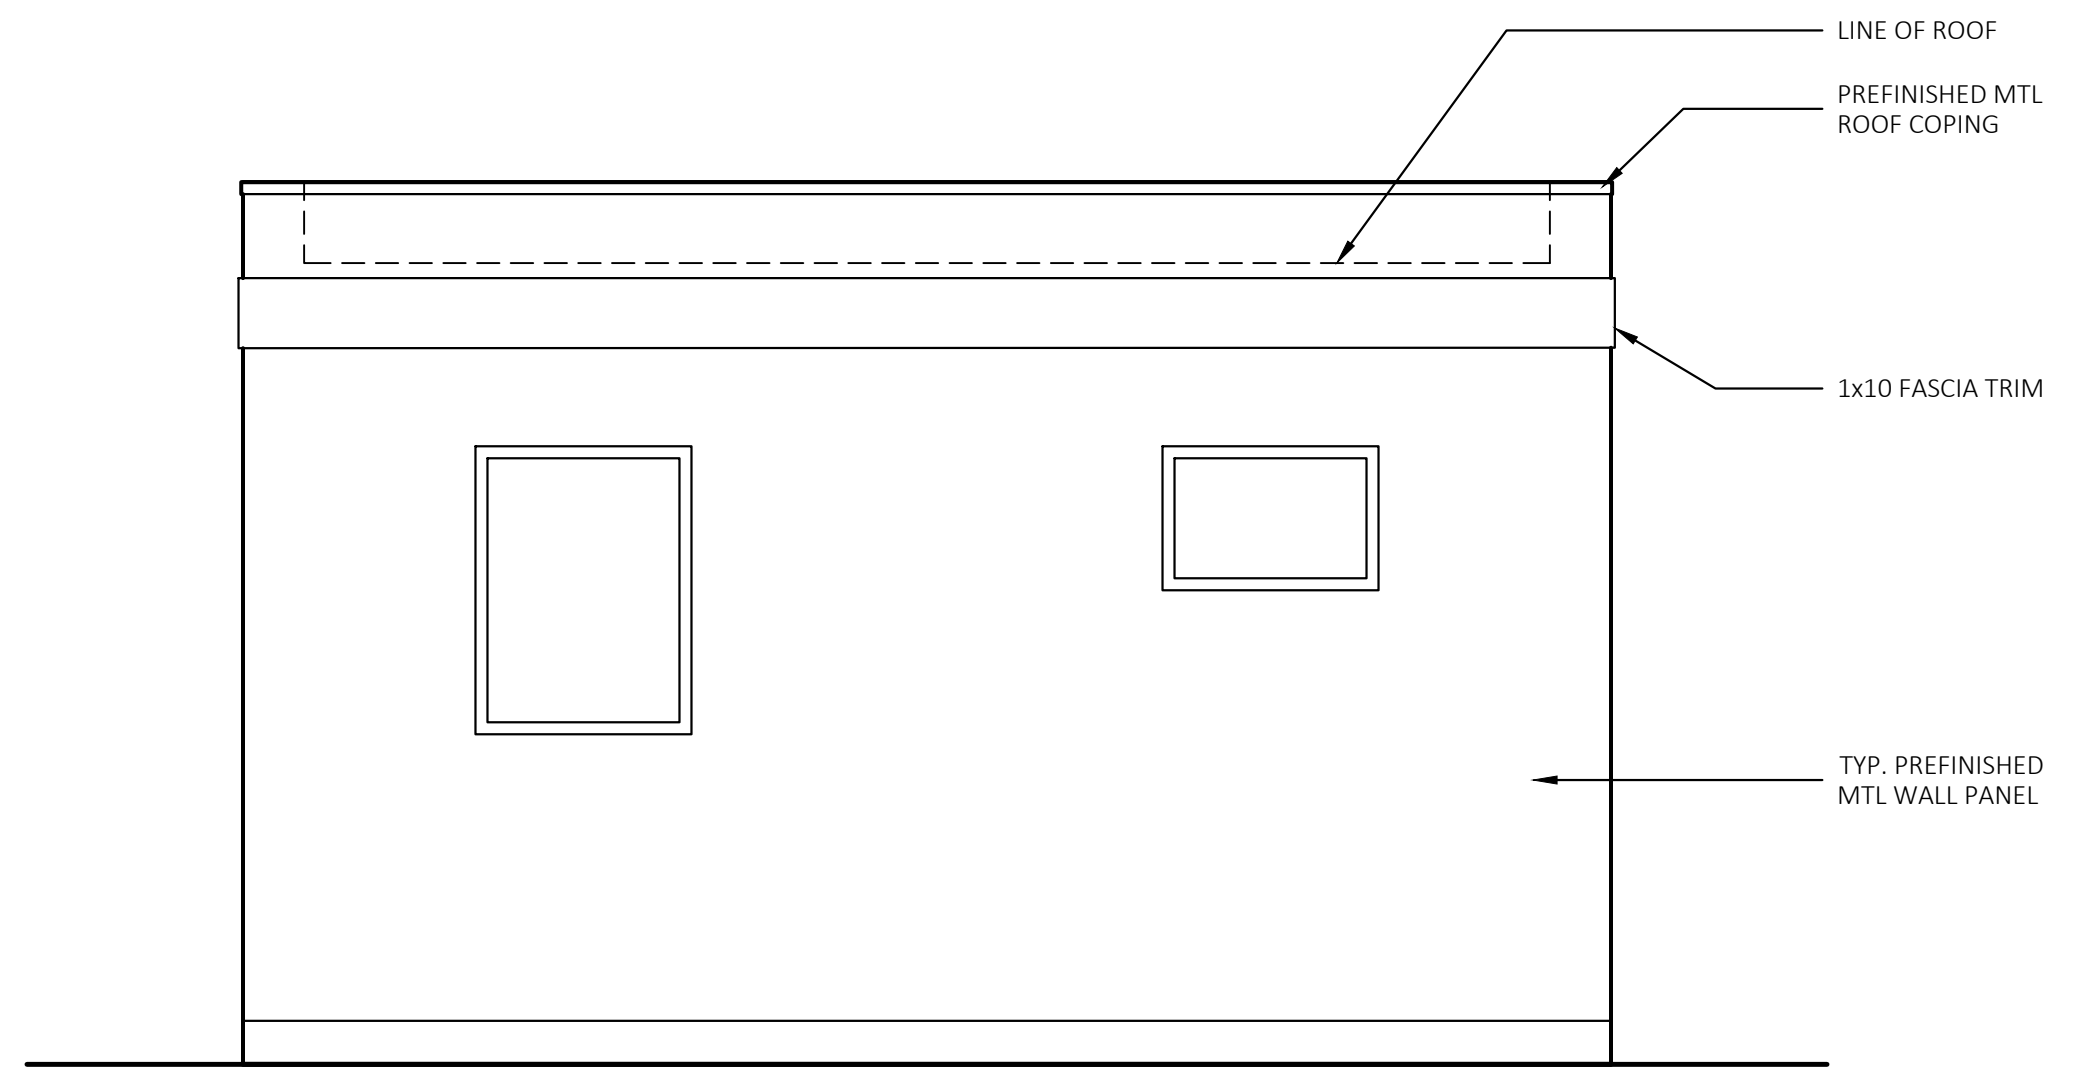

2 RIGHT ELEVATION
A2.0 SCALE: 3/8 = 1'-0"

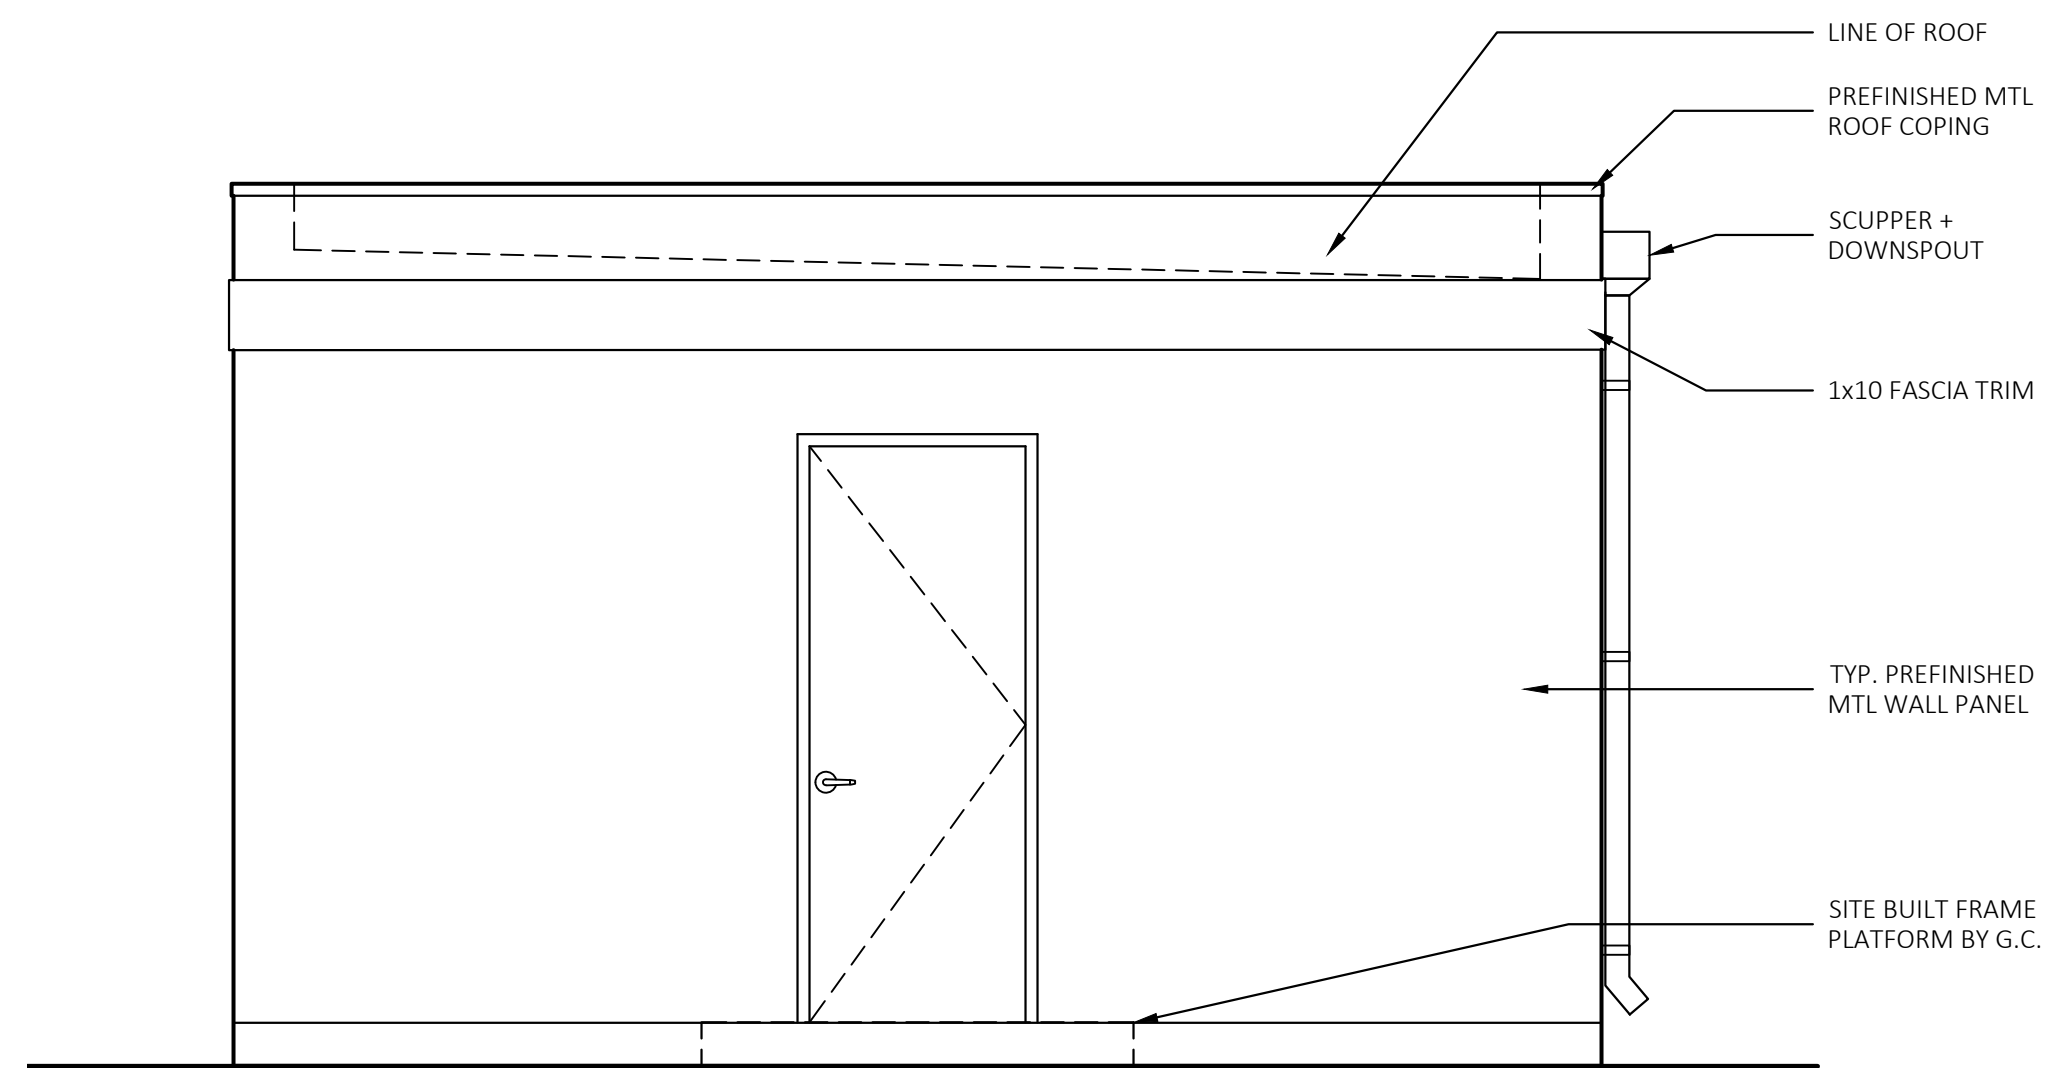

3 BACK ELEVATION
A2.0 SCALE: 3/8 = 1'-0"

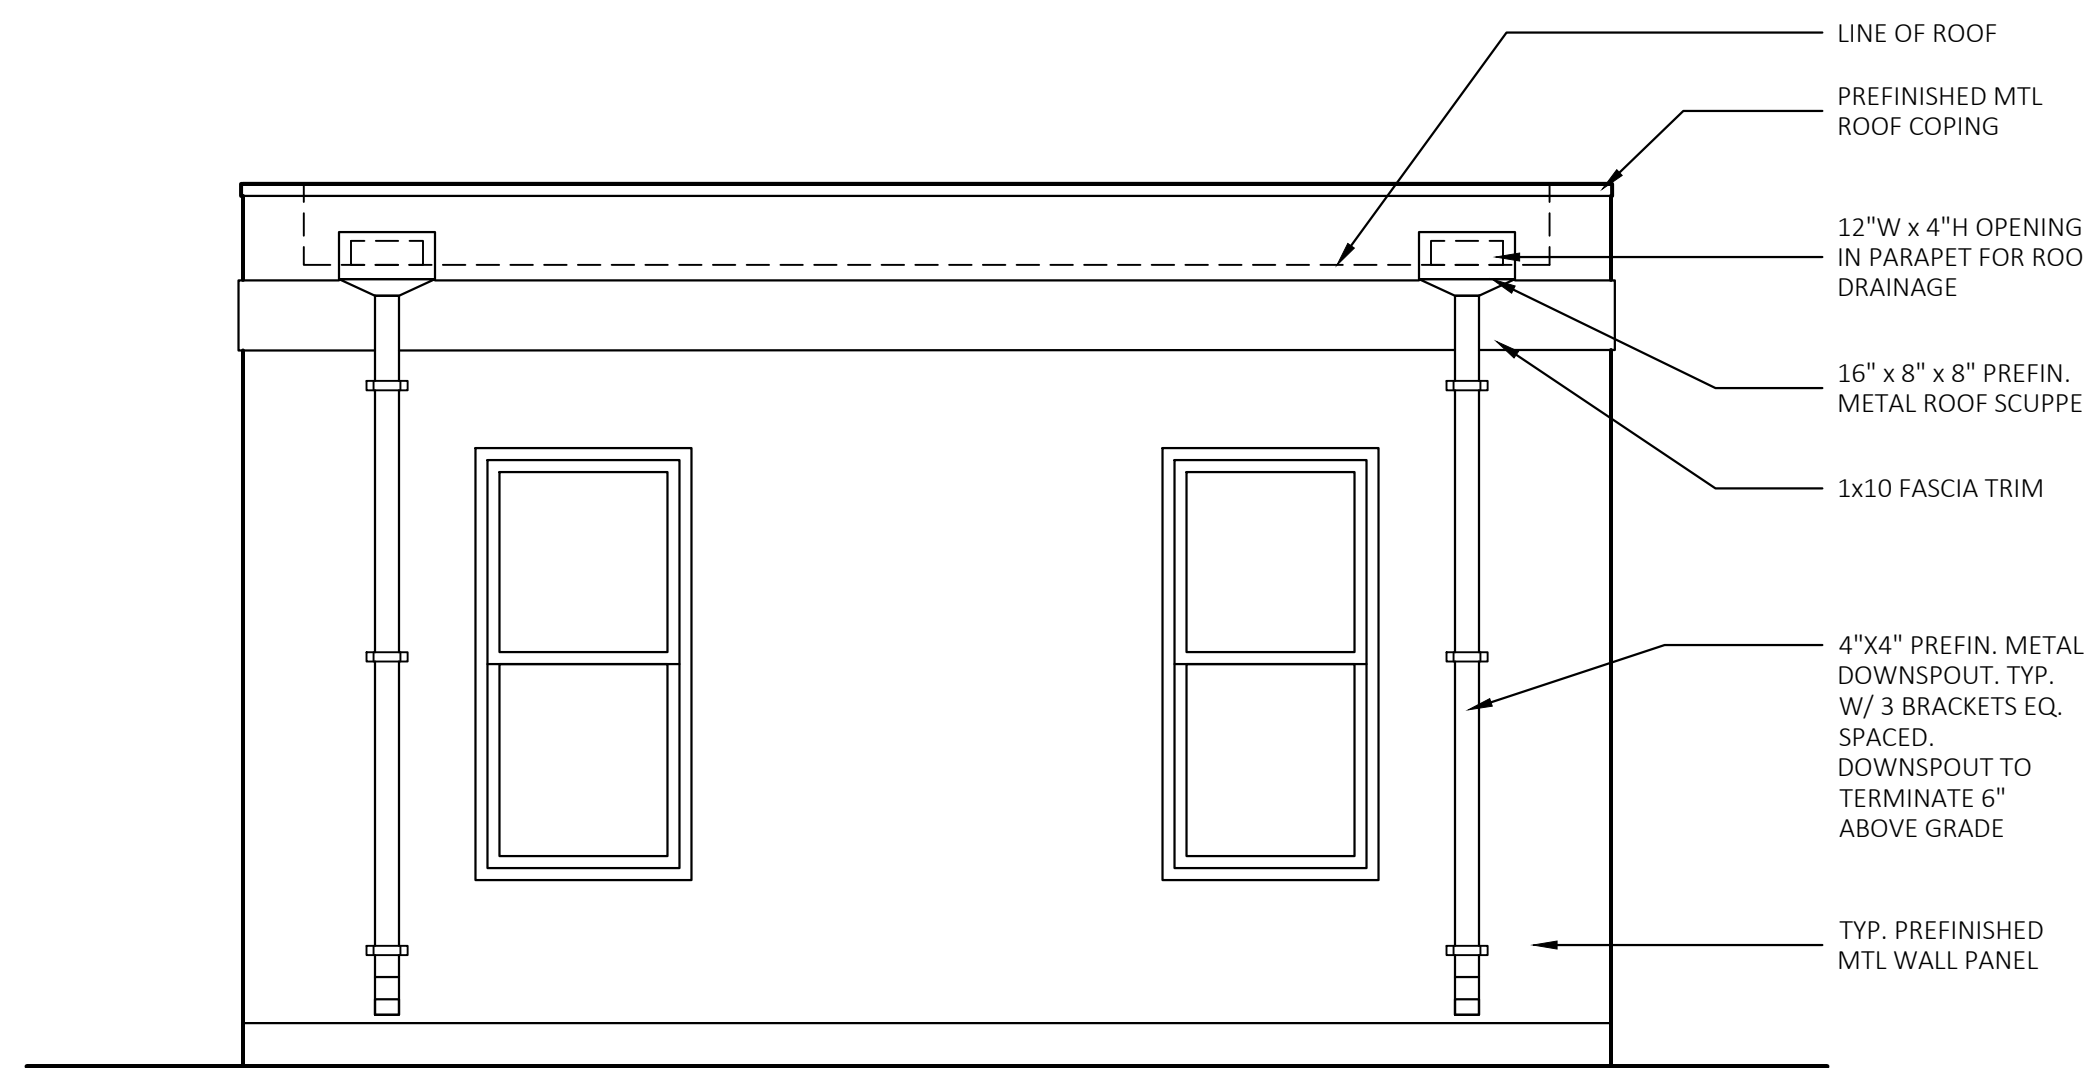

4 LEFT ELEVATION
A2.0 SCALE: 3/8 = 1'-0"

DATE:	REV:	DESCRIPTION:

EXTERIOR ELEVATIONS PARAPET ROOF OPTION

SHEET MANAGEMENT	
SHEET FORMAT:	ARCH C
SHEET SCALE:	1:3
CREATED BY:	
RELEASE DATE:	5/9/2024


MODEL: BXB-000009
2 DOOR CASITA

SHEET: A2.0

BOXABL INC.
5345 EAST NORTH BELT ROAD
NORTH LAS VEGAS, NV 89115, USA
+1(702) 500-9000 HELLO@BOXABL.COM
PROPRIETARY AND CONFIDENTIAL
THE INFORMATION CONTAINED IN THIS DRAWING IS THE
SOLE PROPERTY OF BOXABL INC. ANY REPRODUCTION IN
PART OR AS A WHOLE WITHOUT THE WRITTEN PERMISSION
OF BOXABL INC. IS PROHIBITED.




TYP. PREFINISHED
MTL WALL PANEL

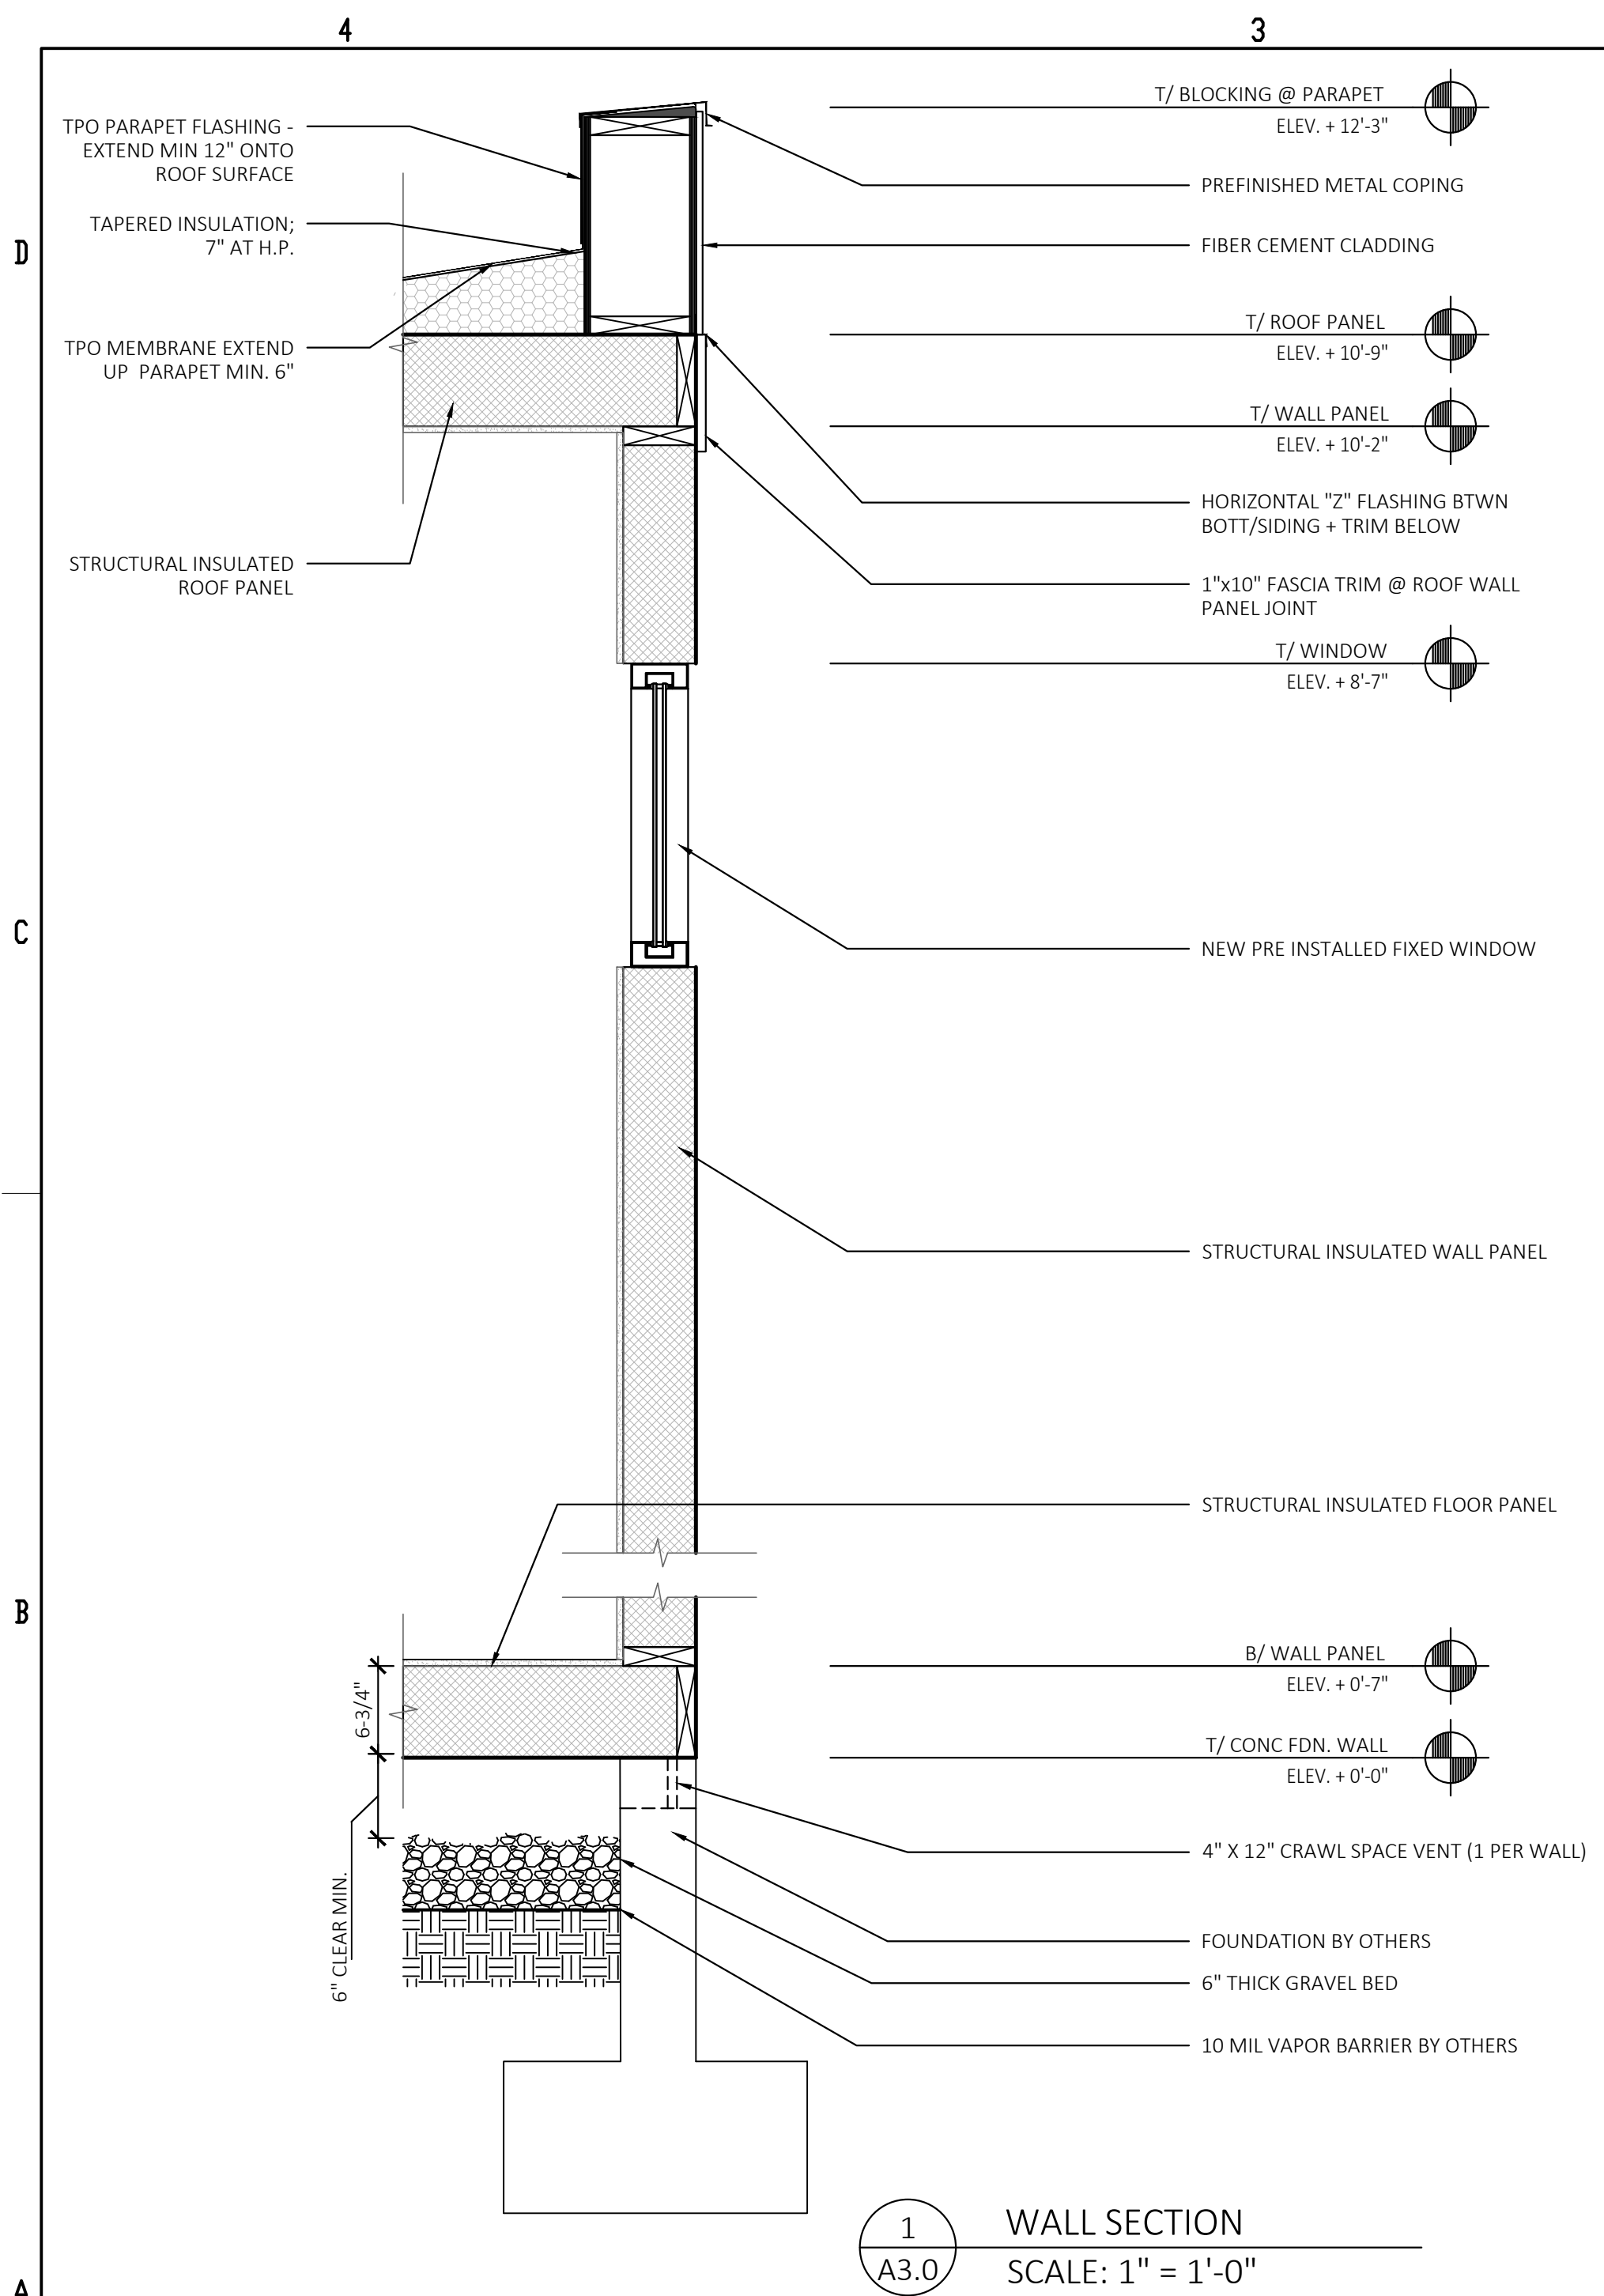

1 WALL SECTION
A3.0 SCALE: 1" = 1'-0"

NOTE:
SEE STRUCTURAL DRAWINGS
FOR ALL FRAMING +
ATTACHMENT DETAILS

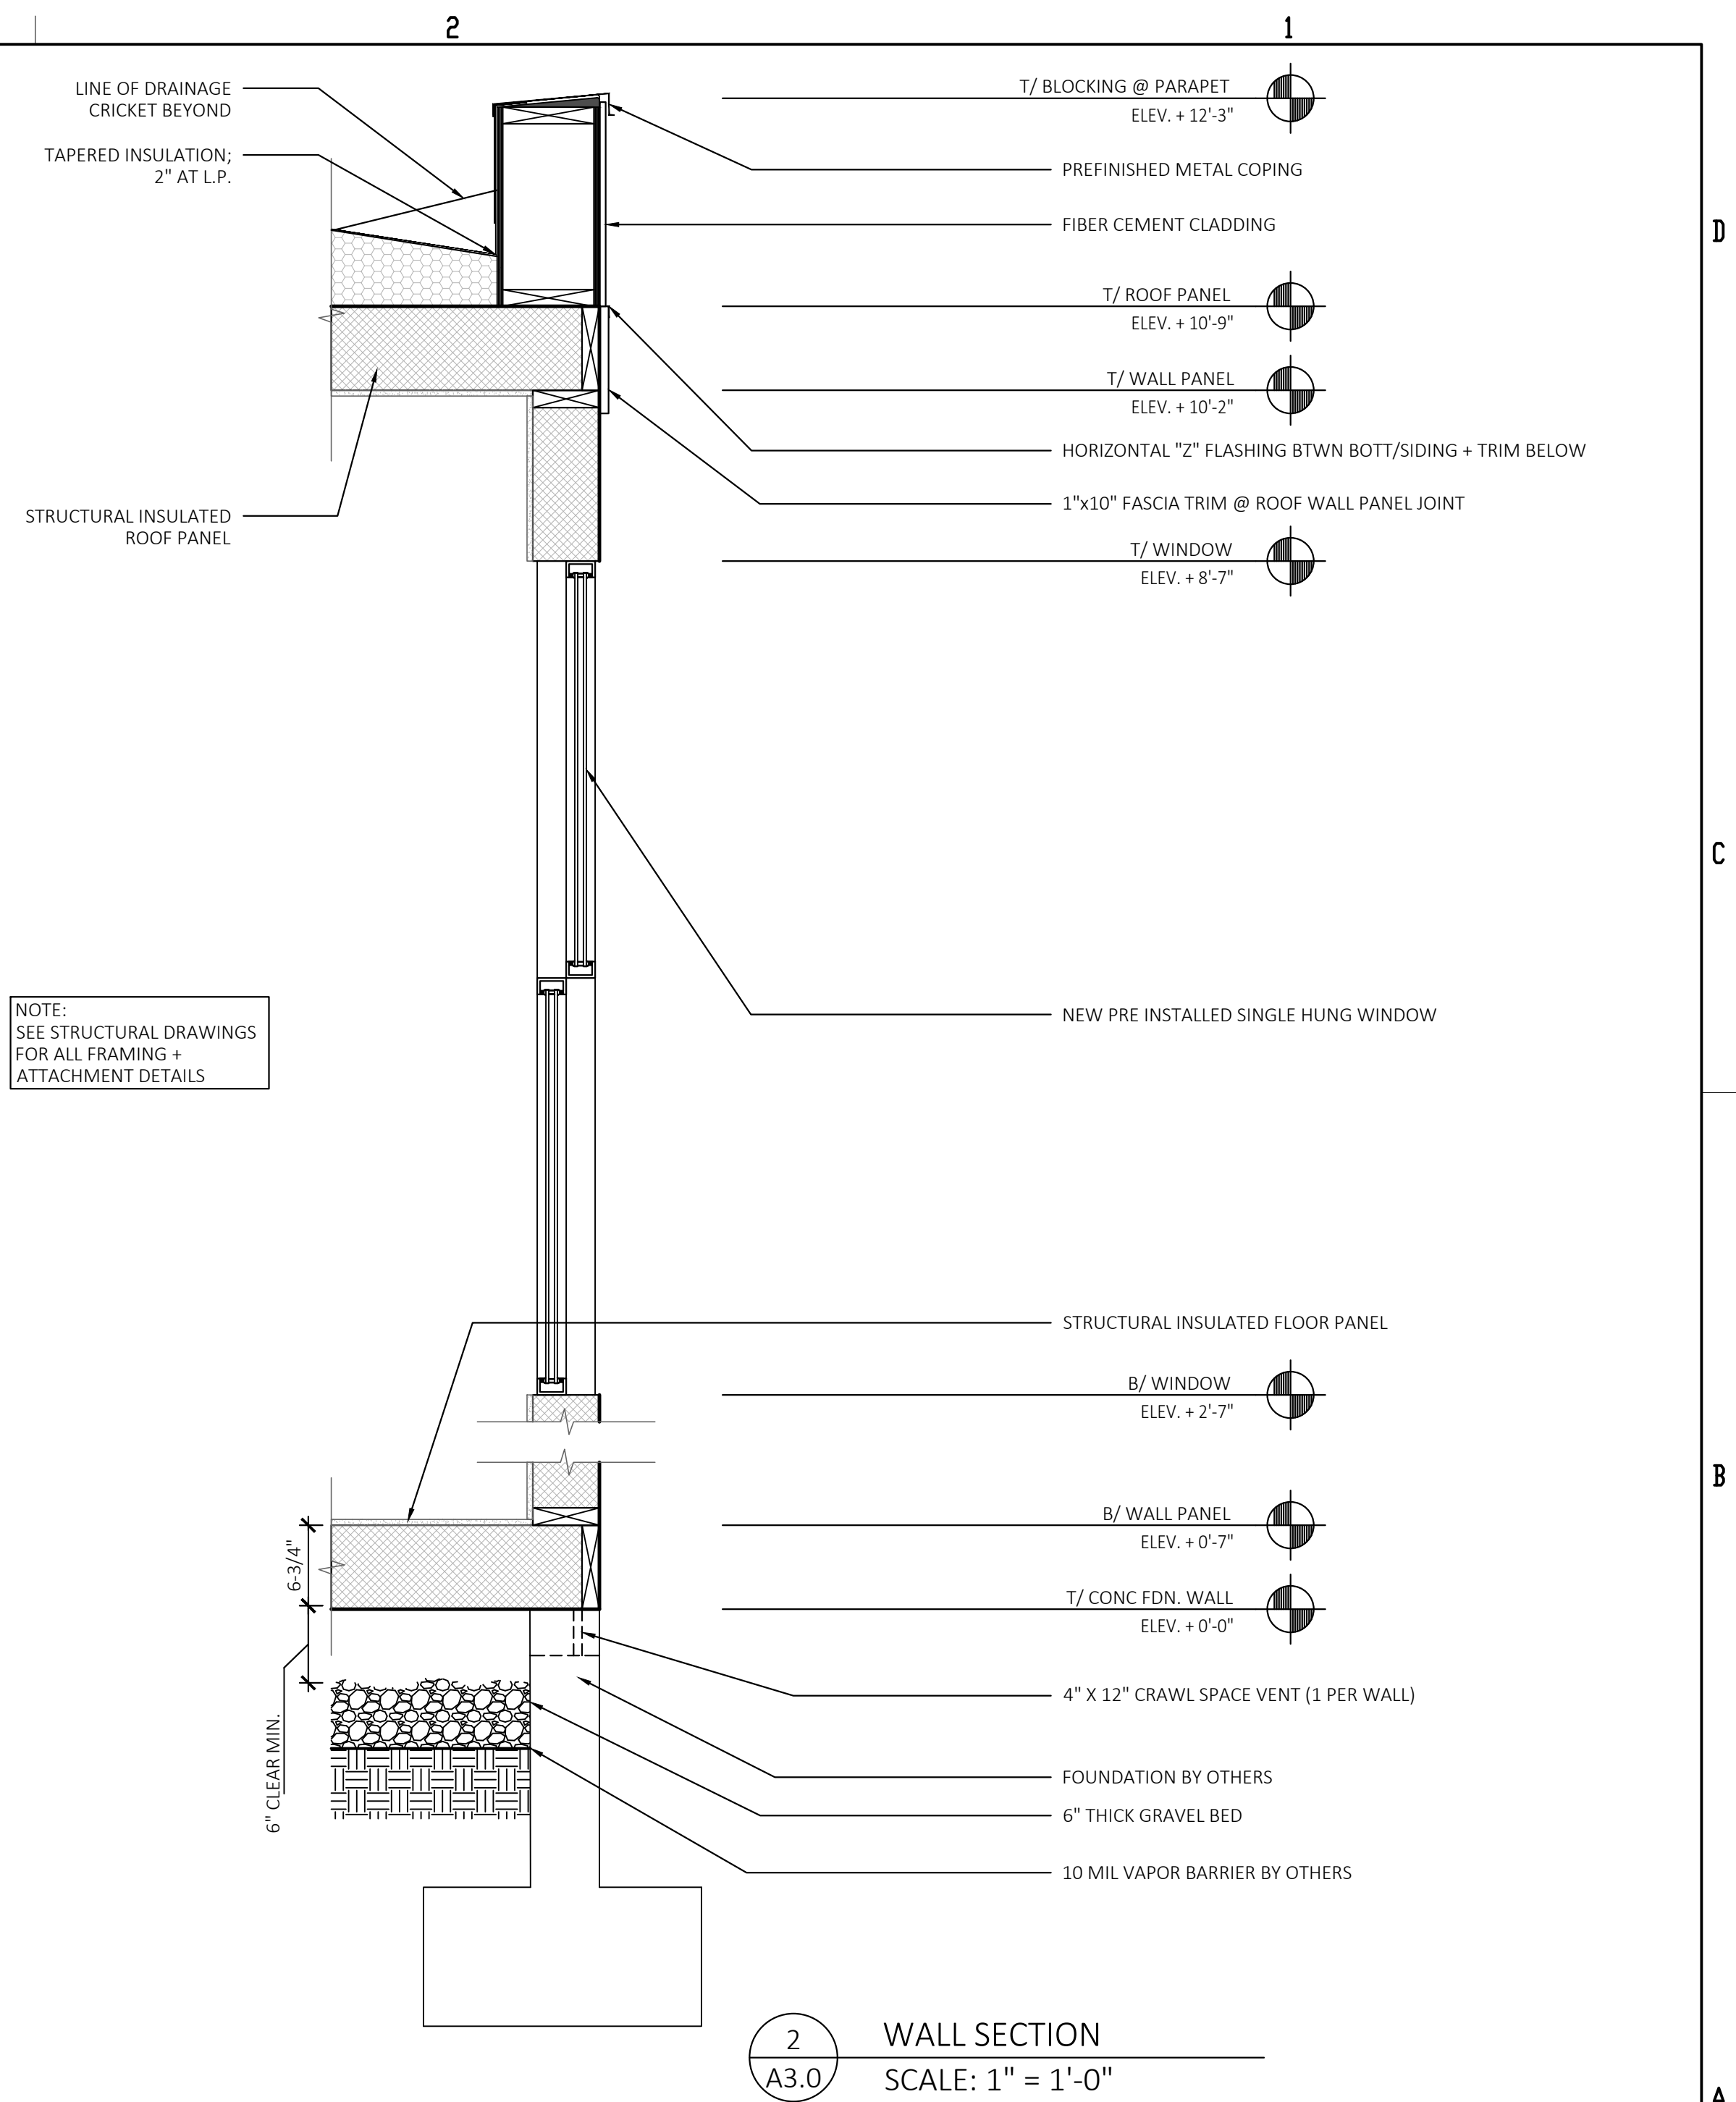

2 WALL SECTION
A3.0 SCALE: 1" = 1'-0"

DATE:	REV:	DESCRIPTION:

WALL SECTIONS PARAPET ROOF OPTION

SHEET MANAGEMENT
SHEET FORMAT: ARCH C
SHEET SCALE: 1:3
CREATED BY:
RELEASE DATE: 5/9/2024

MODEL: BXB-00009
2 DOOR CASITA


SHEET: A3.0

BOXABL INC.
5345 EAST NORTH BELT ROAD
NORTH LAS VEGAS, NV 89115, USA


+1(702) 500-9000 HELLO@BOXABL.COM

PROPRIETARY AND CONFIDENTIAL
THE INFORMATION CONTAINED IN THIS DRAWING IS THE
SOLE PROPERTY OF BOXABL INC. ANY REPRODUCTION IN
PART OR AS A WHOLE WITHOUT THE WRITTEN PERMISSION
OF BOXABL INC. IS PROHIBITED.



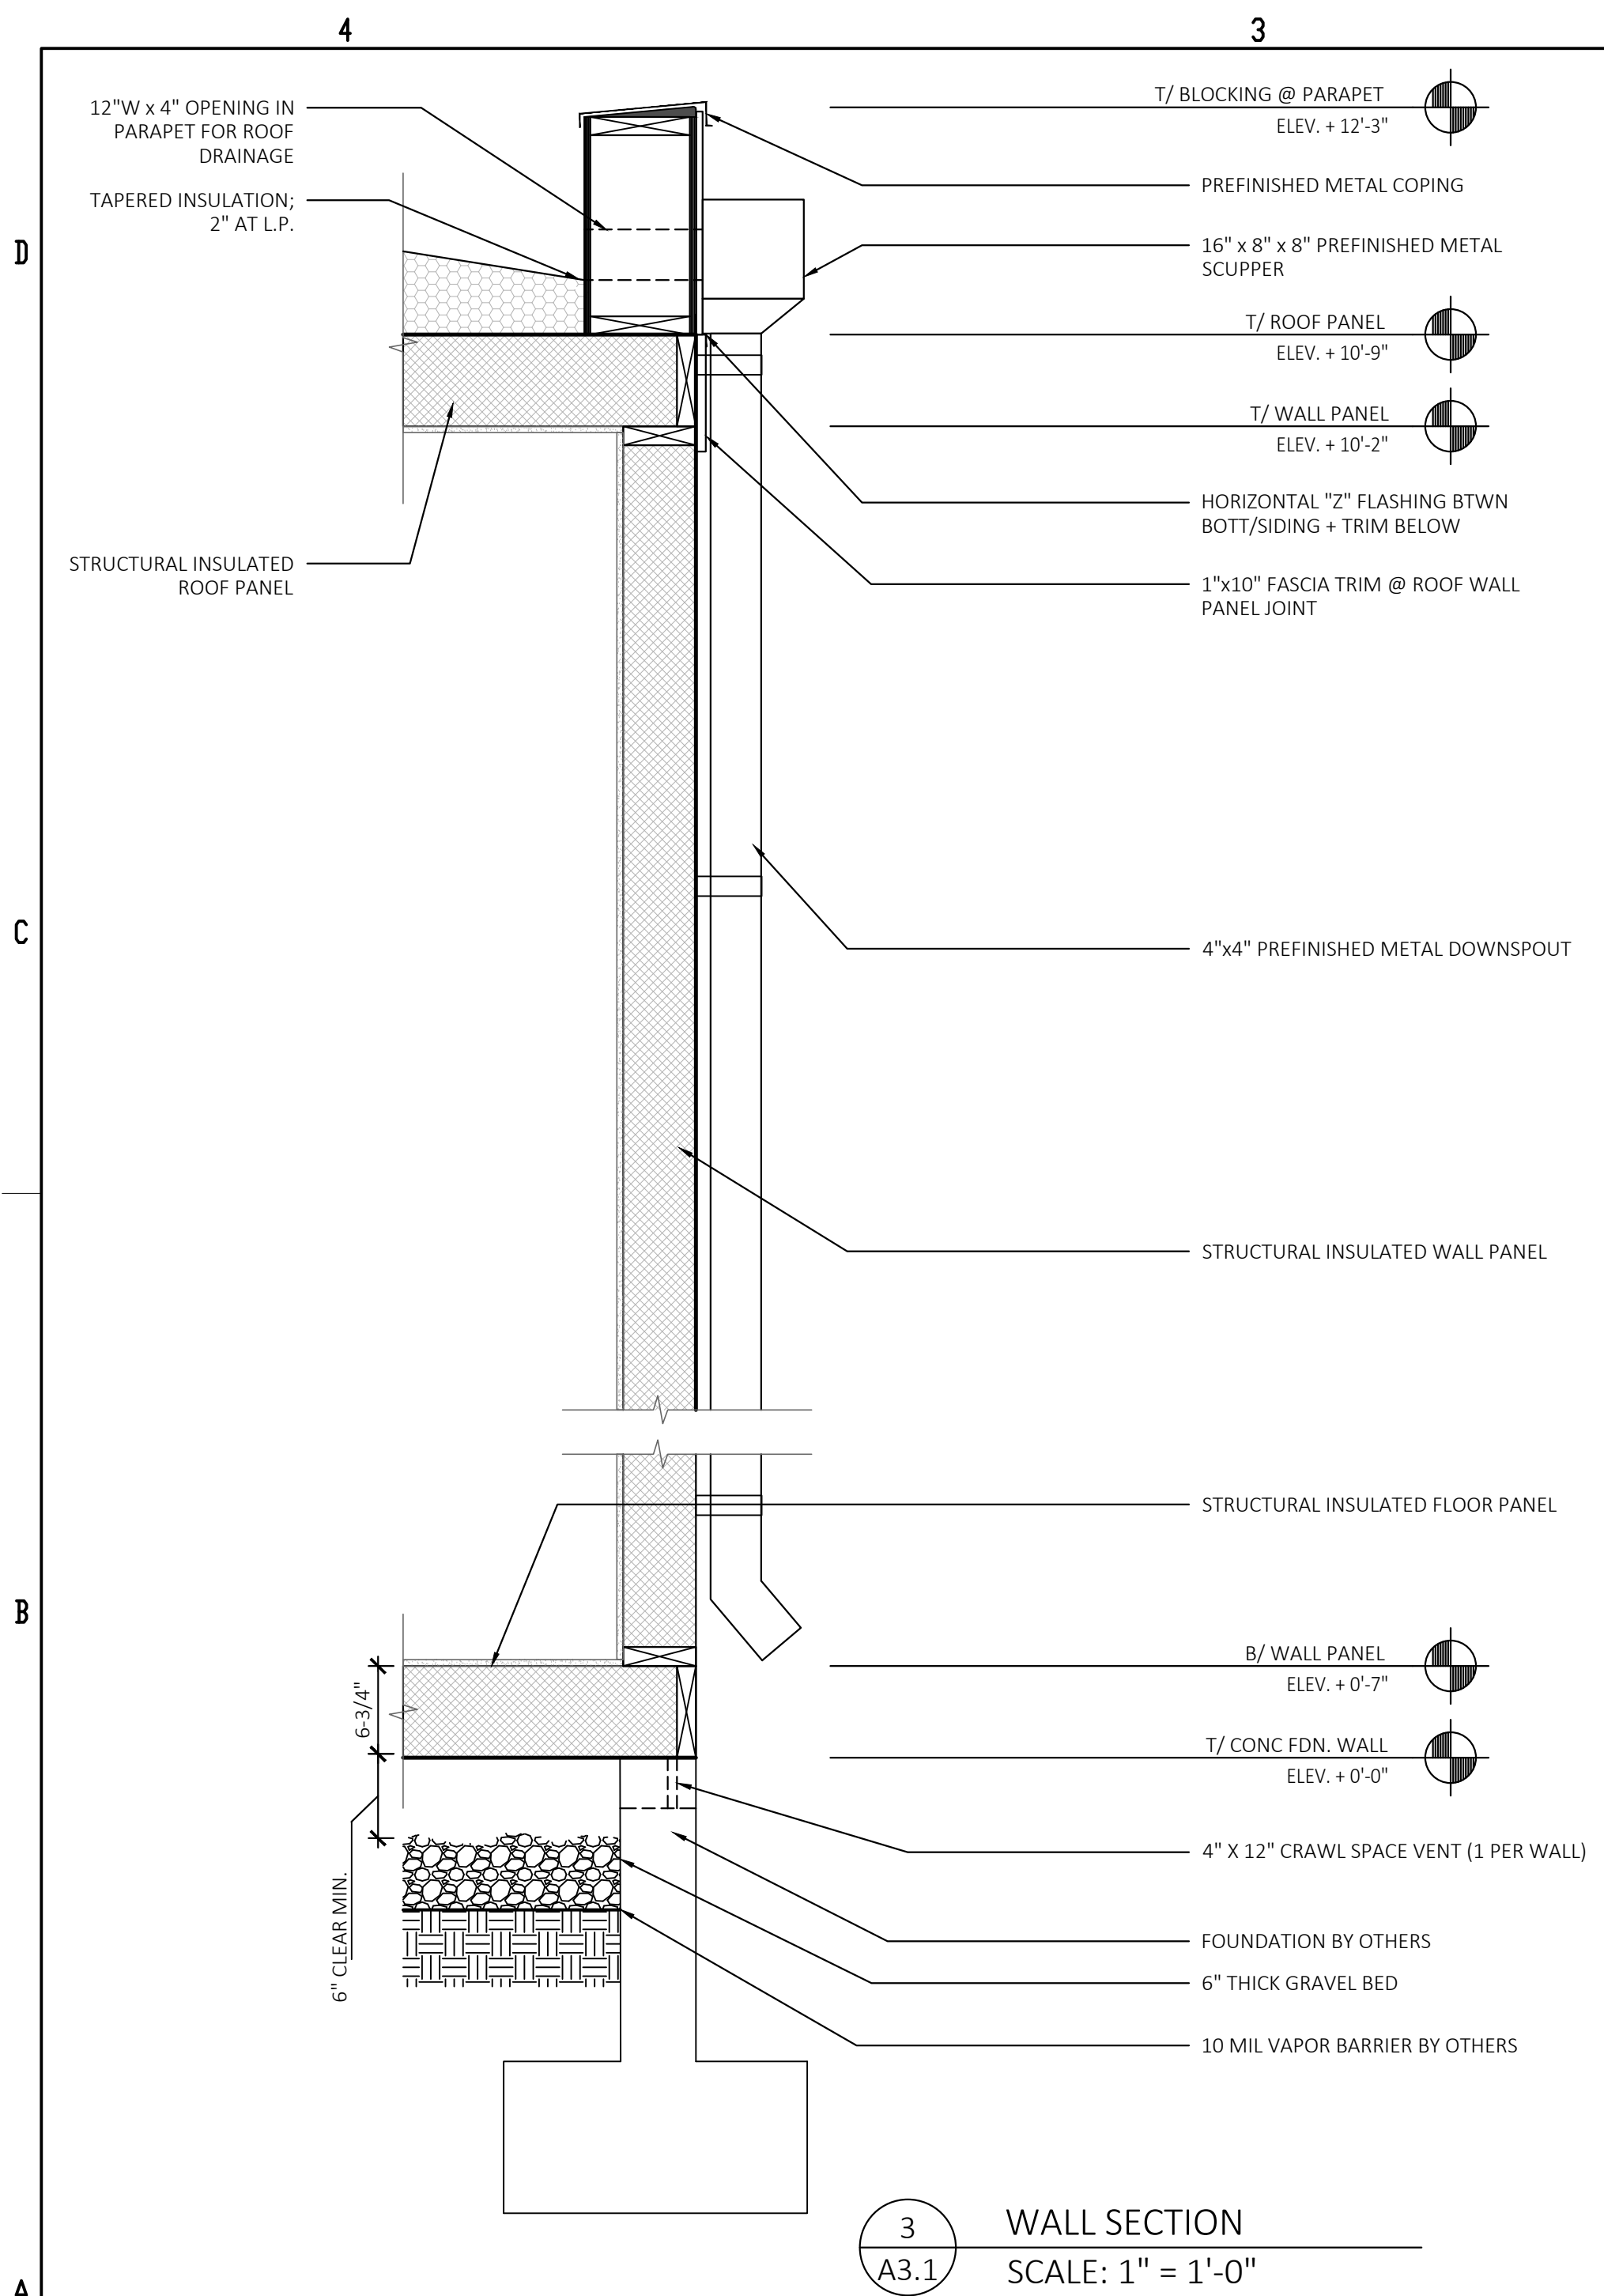

3 WALL SECTION
A3.1 SCALE: 1" = 1'-0"

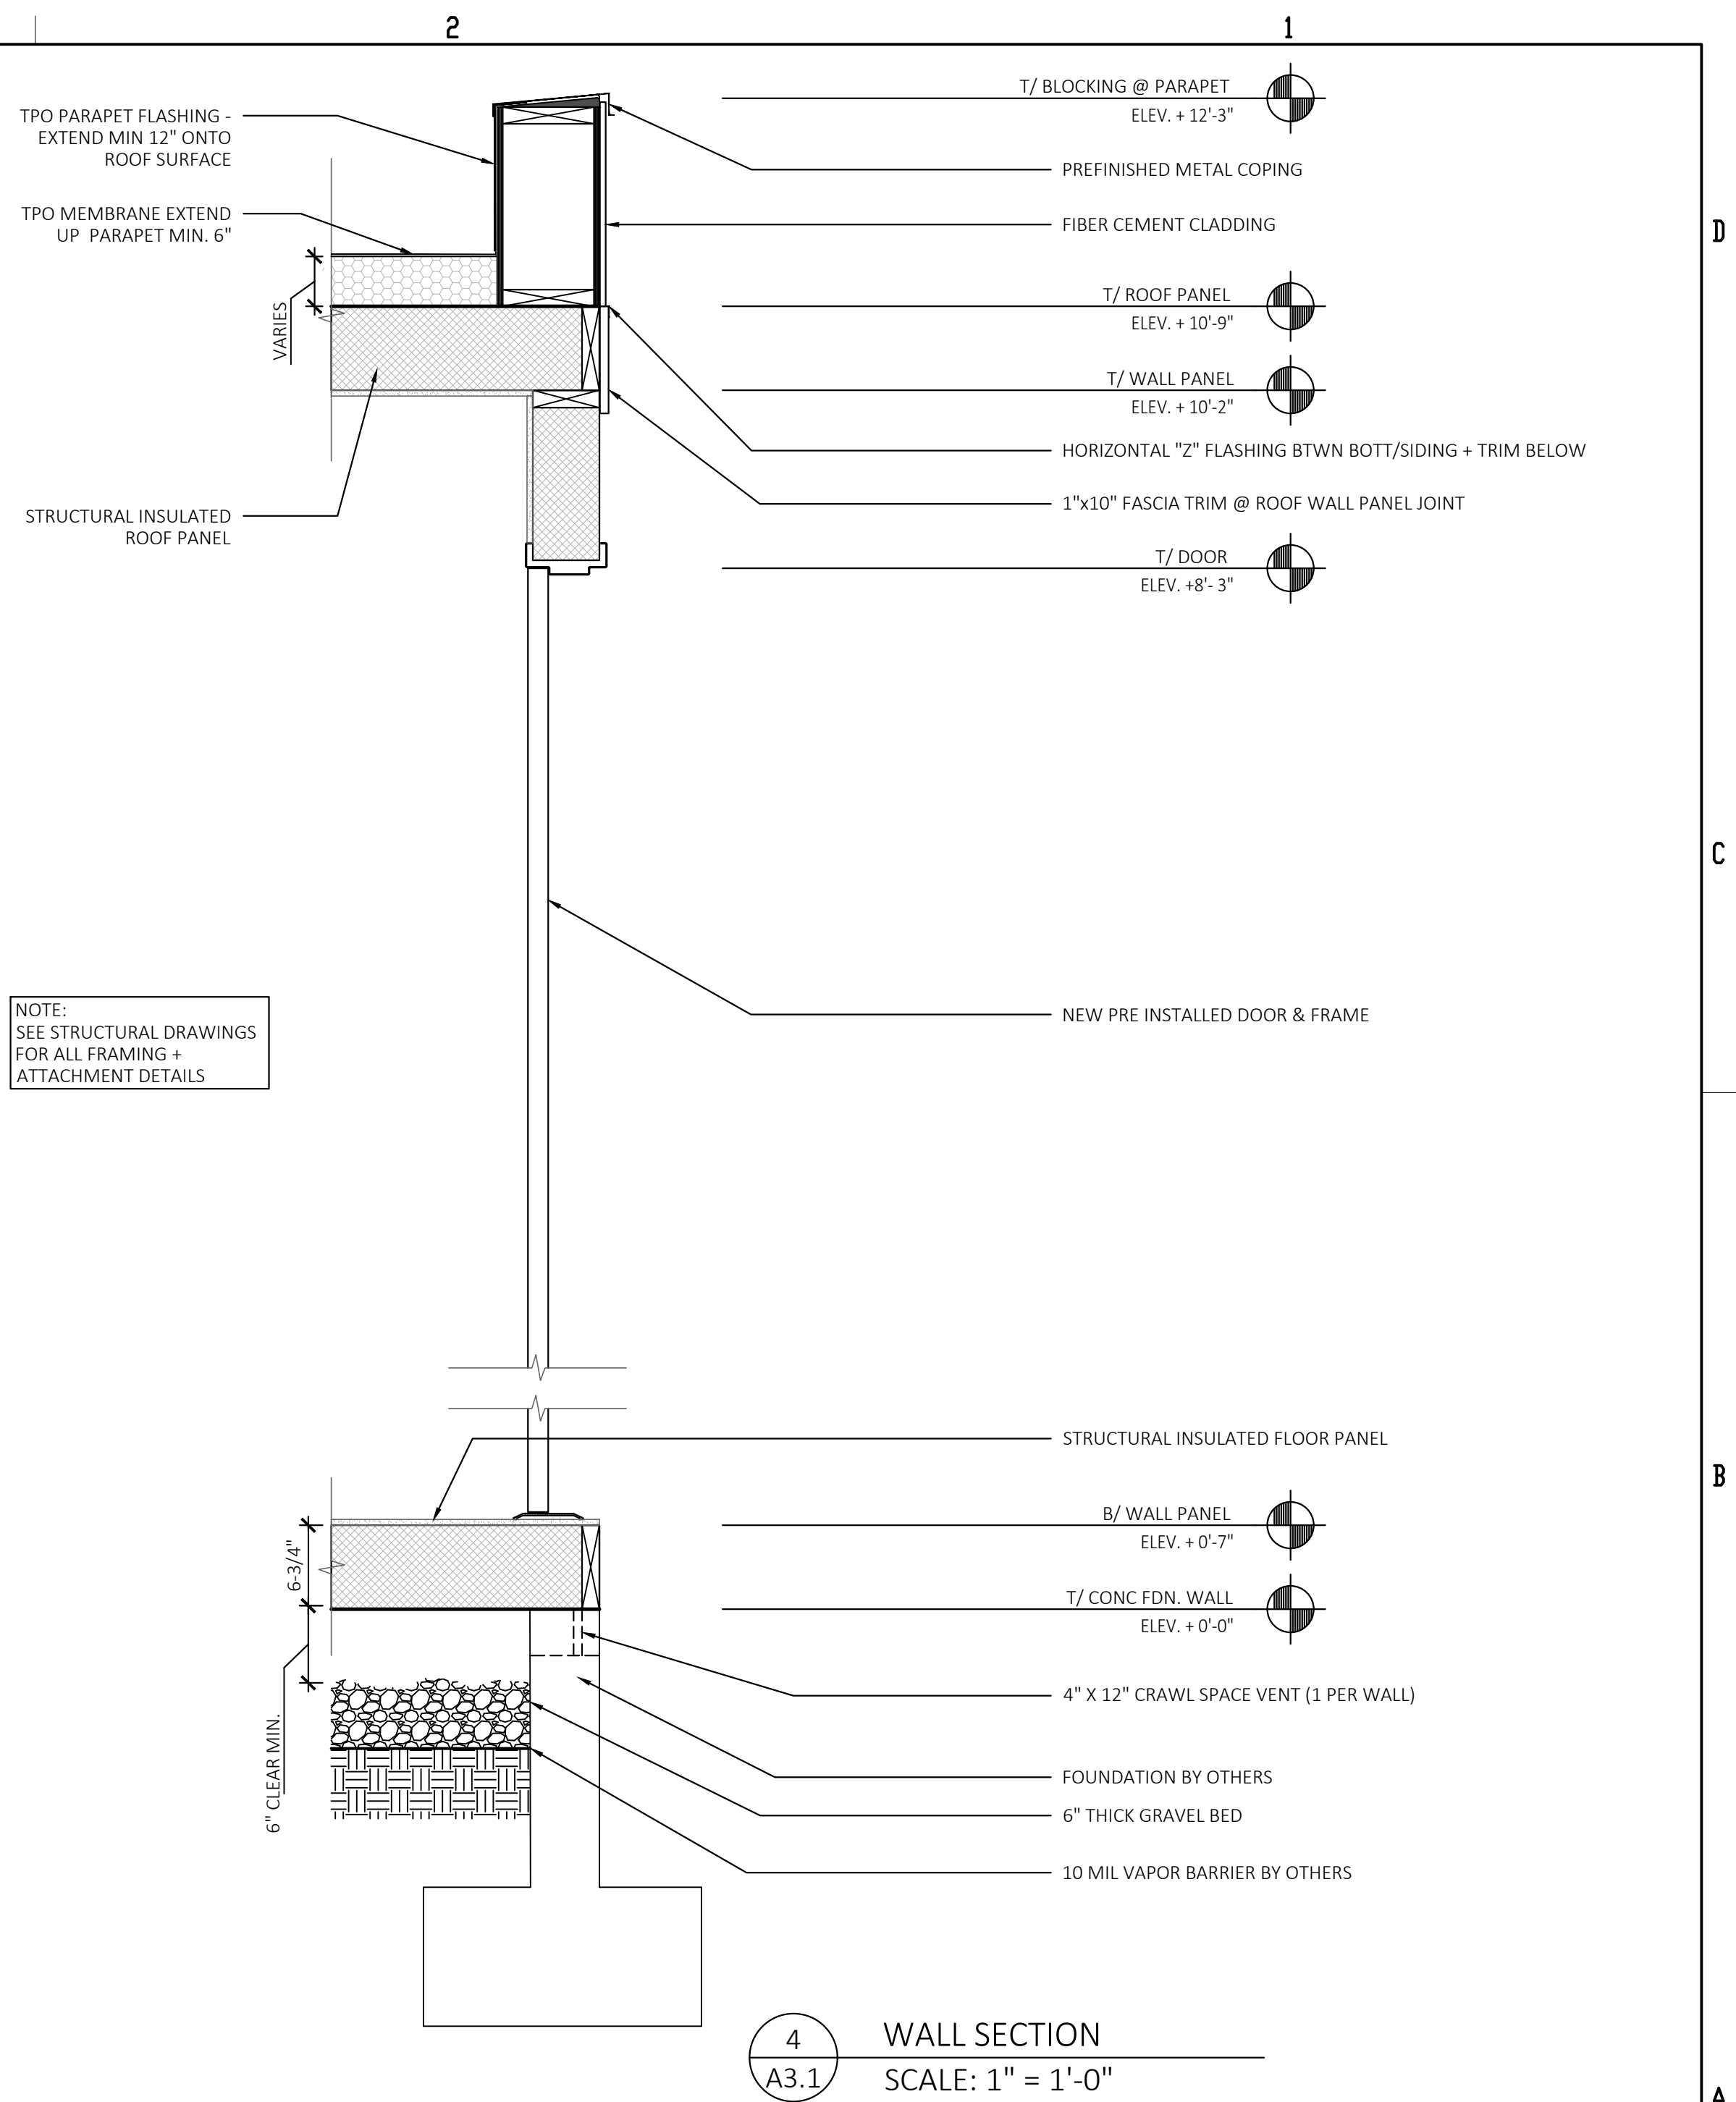

4 WALL SECTION
A3.1 SCALE: 1" = 1'-0"

NOTE:
SEE STRUCTURAL DRAWINGS
FOR ALL FRAMING +
ATTACHMENT DETAILS

DATE:	REV:	DESCRIPTION:

WALL SECTIONS PARAPET ROOF OPTION

SHEET MANAGEMENT
SHEET FORMAT: ARCH C
SHEET SCALE: 1:3
CREATED BY:
RELEASE DATE: 5/9/2024

MODEL: BXB-00009
2 DOOR CASITA

SHEET: A3.1

BOXABL INC.
5345 EAST NORTH BELT ROAD
NORTH LAS VEGAS, NV 89115, USA

+1(702) 500-9000 HELLO@BOXABL.COM

PROPRIETARY AND CONFIDENTIAL
THE INFORMATION CONTAINED IN THIS DRAWING IS THE
SOLE PROPERTY OF BOXABL INC. ANY REPRODUCTION IN
PART OR AS A WHOLE WITHOUT THE WRITTEN PERMISSION
OF BOXABL INC. IS PROHIBITED.



4

3

2

1

D

D

C

C

B

B

A

A

(3) 16d SINKERS

1/2" PLYWOOD BOTH SIDES w/ 8d AT 6"oc AT EDGES, & (2) 8d TO EA STUD

TAPERED INSULATION PER ARCH. DWGS

2 x 10 AT 24"oc (AT 16"oc IF SIDING OR STUCCO IS ADDED TO WALLS)

GLUE 2x10 TO ROOF


1/4" x 2-1/4" SELF-PIERCING SHEET METAL SCREWS w/ WASHER AT 6"oc

#12 x 3-1/4" WOOD SCREWS w/ WASHER AT 12"oc

DRILL HOLE IN 2x WHERE EXIST. SCREW HEADS OCCUR TO ENABLE FLUSH FIT TO ROOF

ROOF EDGE

18"

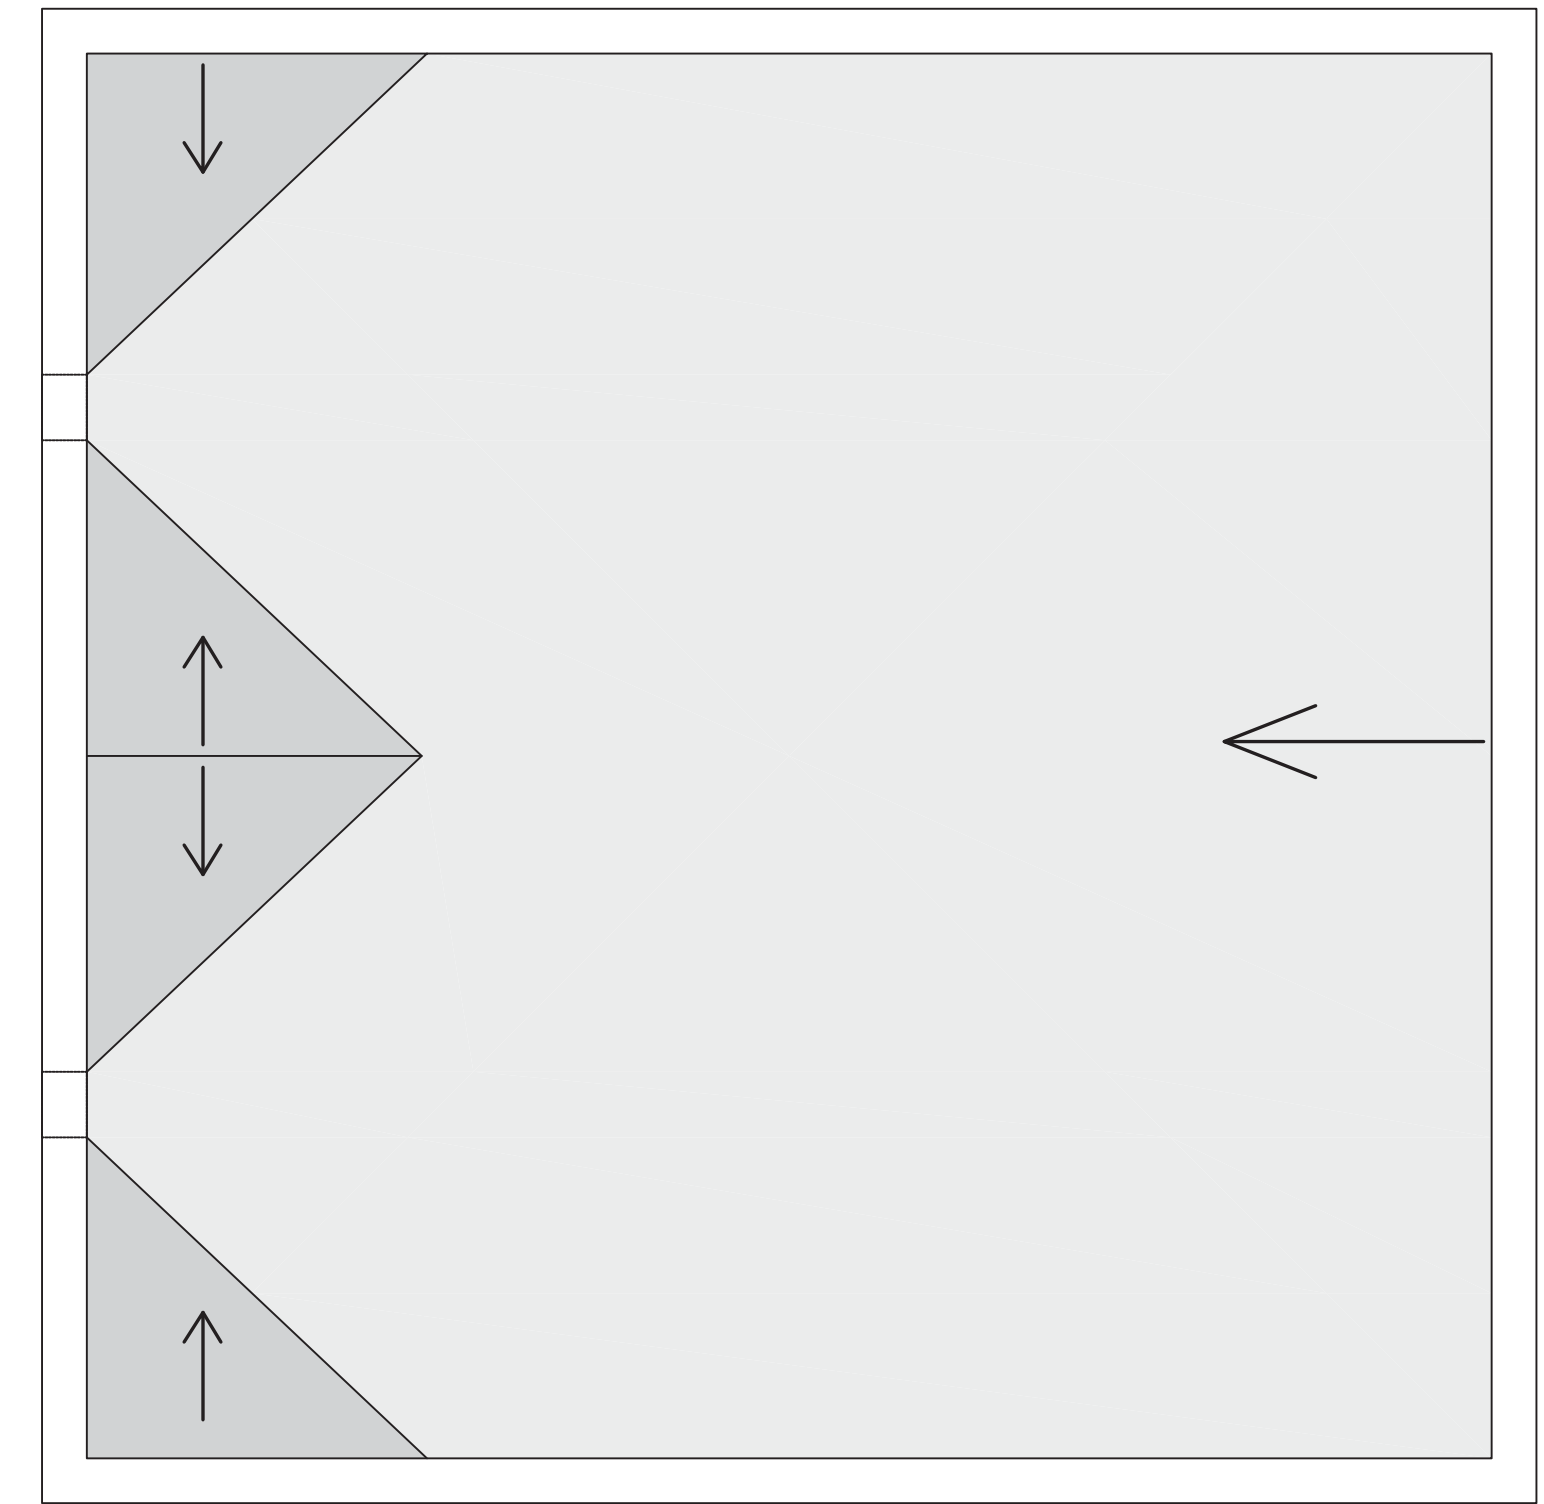

ROOF PLAN

SEE ARCHITECTURAL DRAWINGS FOR MORE INFO ON: ROOF SLOPE, TAPERED THICKNESS AND DENSITY, AND COVERING MATERIALS OVER PARAPET SHEATHING AND TAPERED INSULATION.

DATE:	REV:	DESCRIPTION:

TAPERED INSUL. ROOF w/ PARAPET

UNITS:	FT-IN
SHEET FORMAT:	ARCH C
SHEET SCALE:	NONE
CREATED BY:	
RELEASE DATE:	5/7/2024
SHEET:	S9

MODEL: 1 DOOR CASITA
MODEL #: BXB-000002

BOXABL INC.
5345 EAST NORTH BELT ROAD NORTH LAS VEGAS, NV 89115, USA
+1(702) 500-9000 HELLO@BOXABL.COM



4

3

2

1