
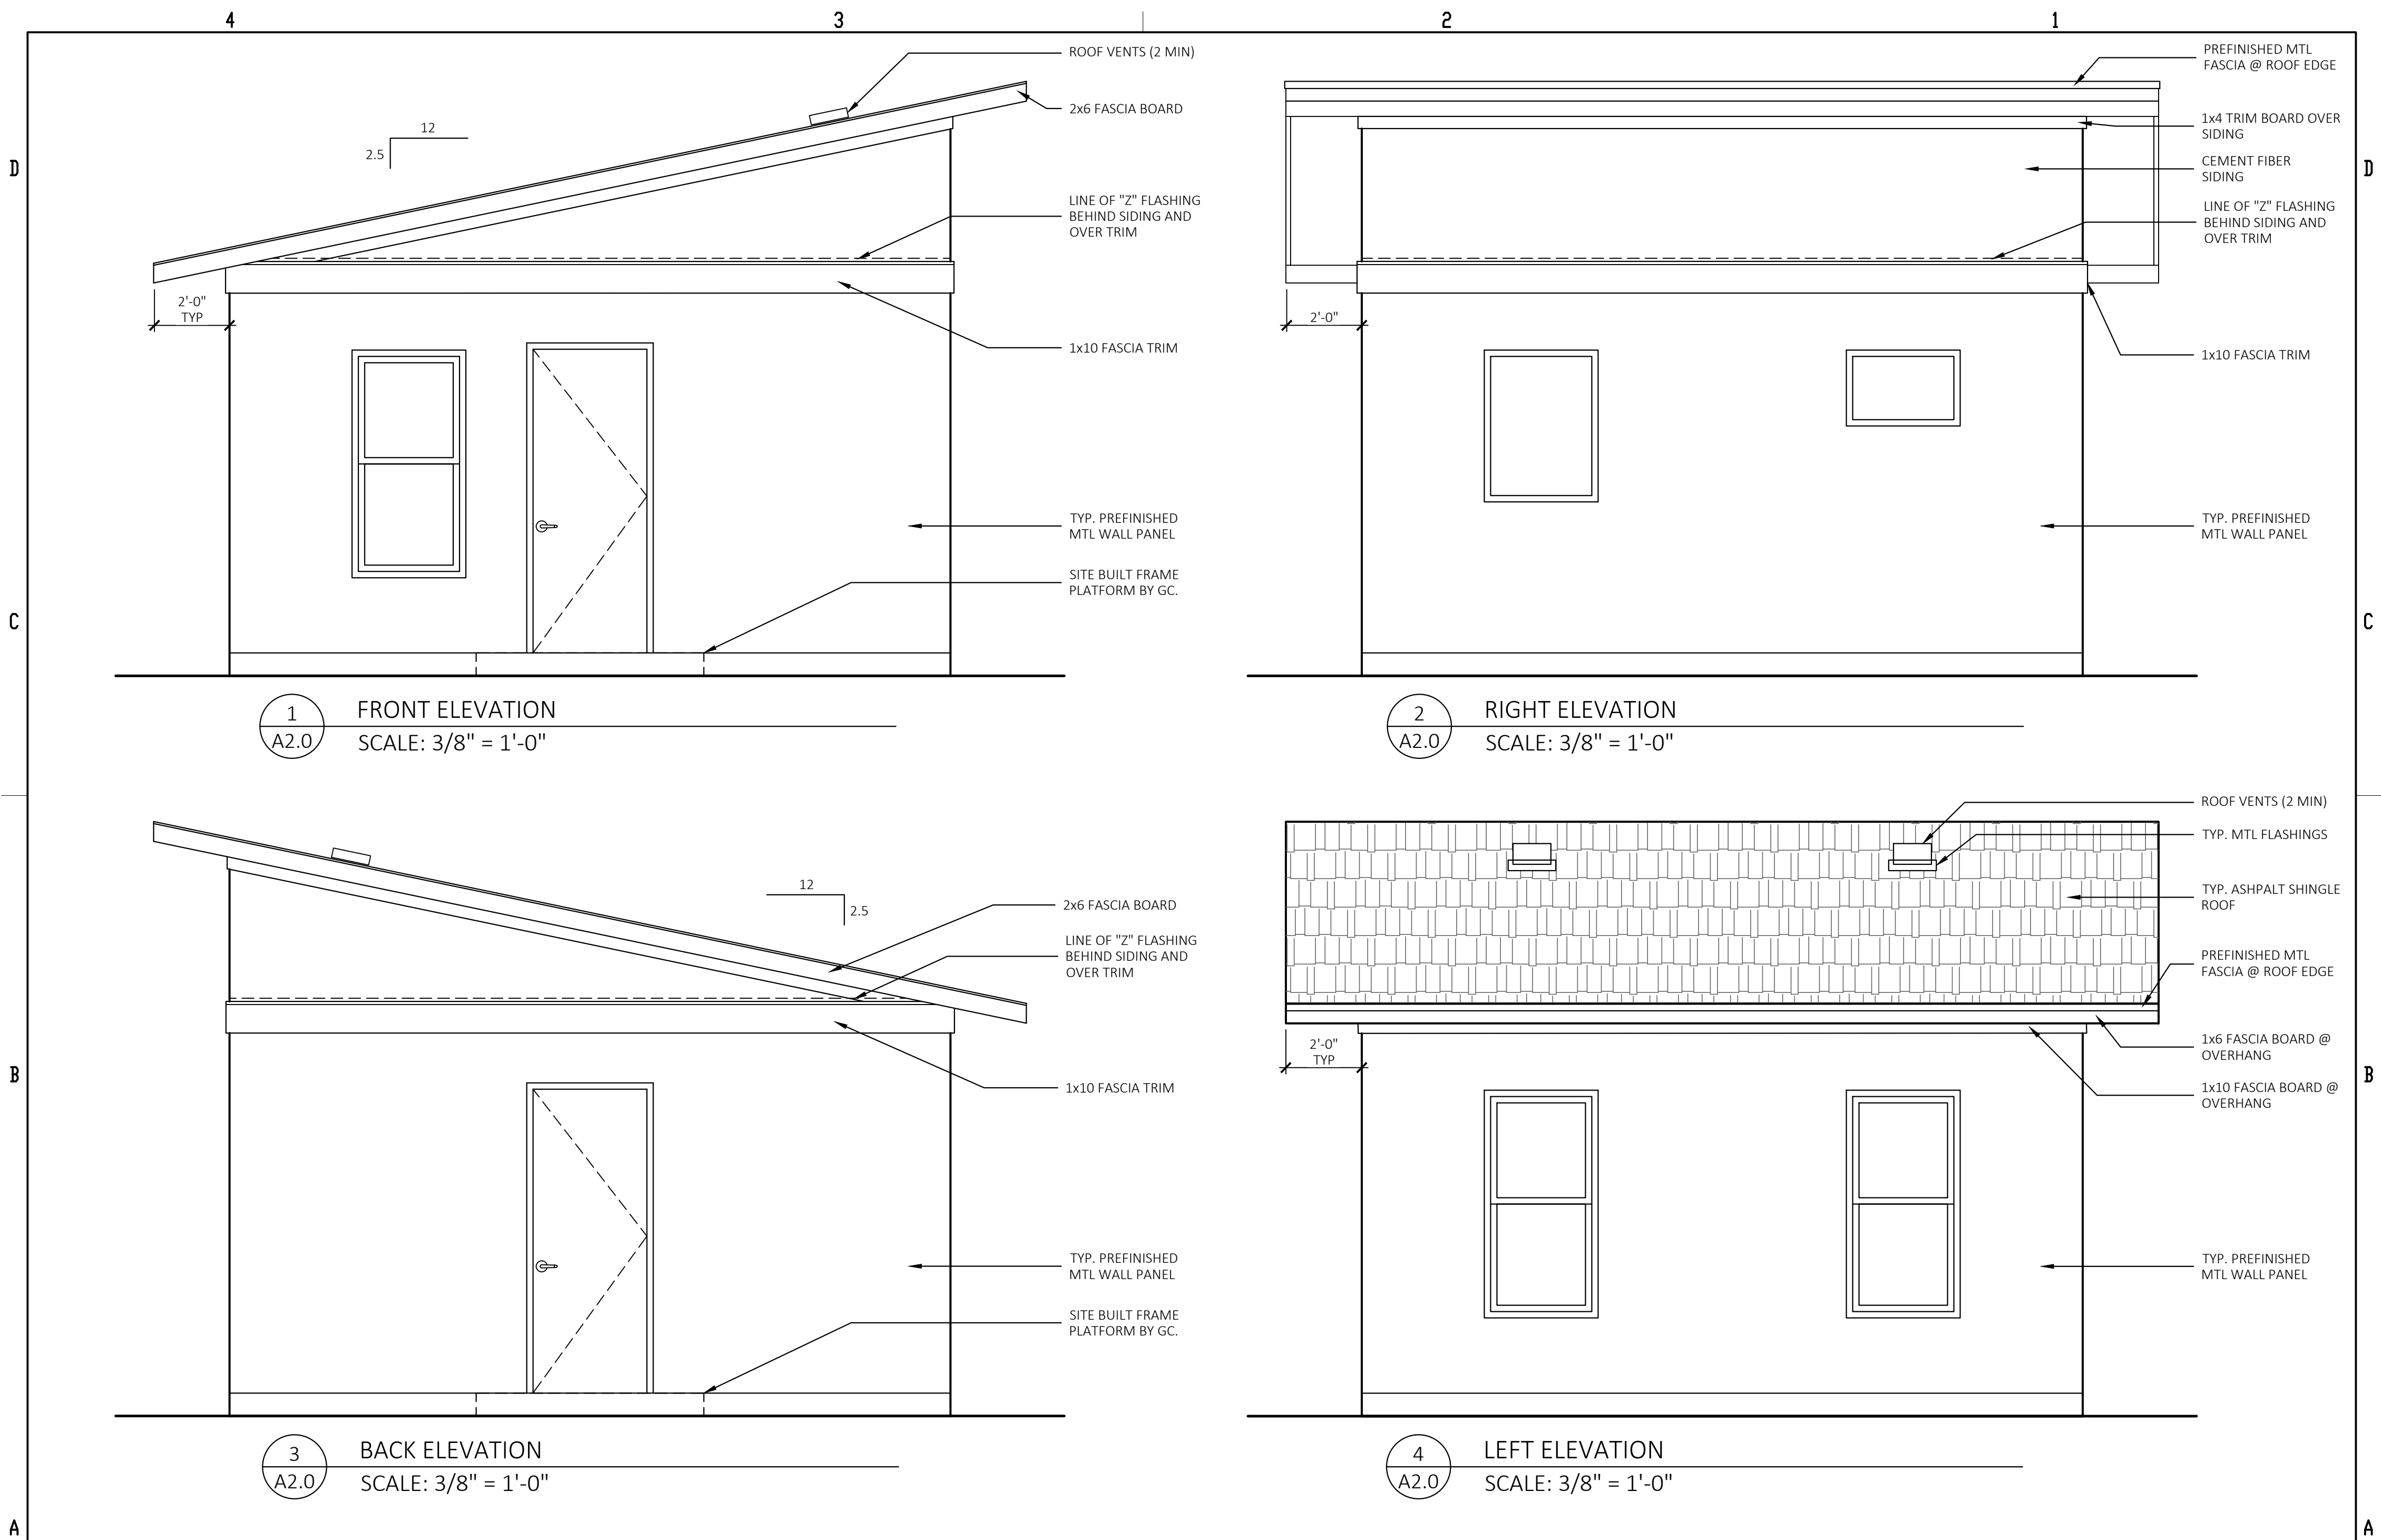

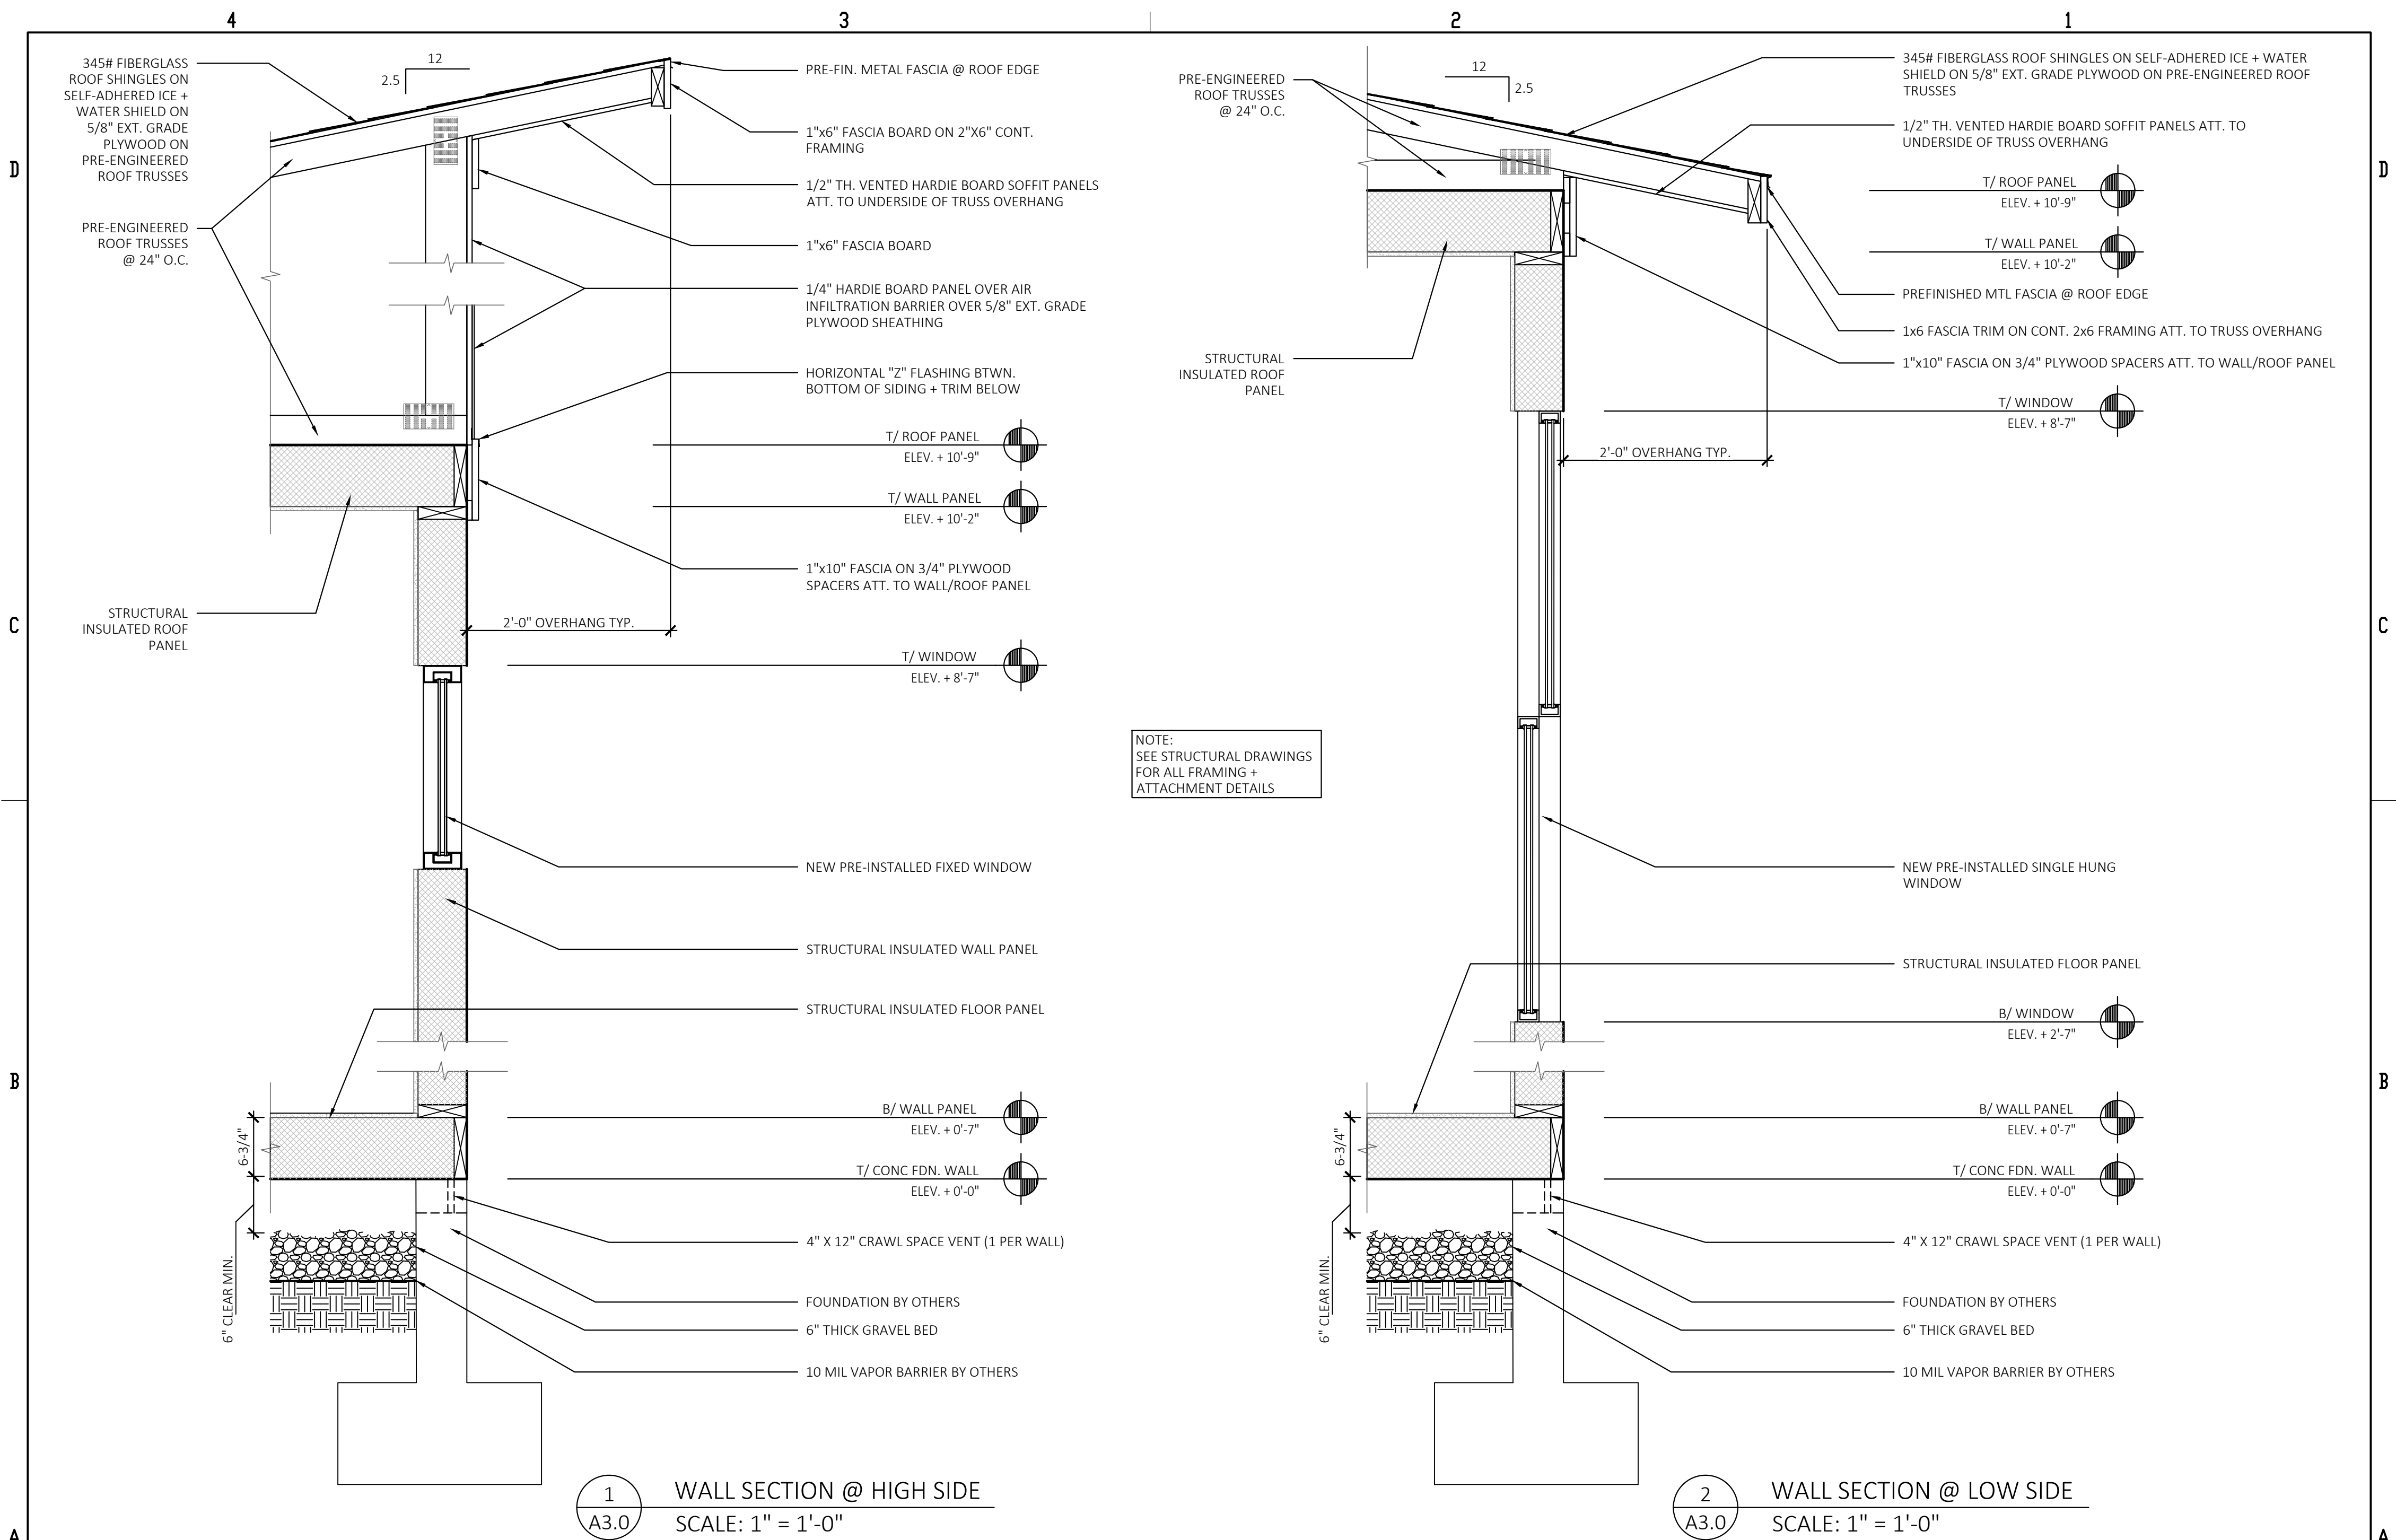



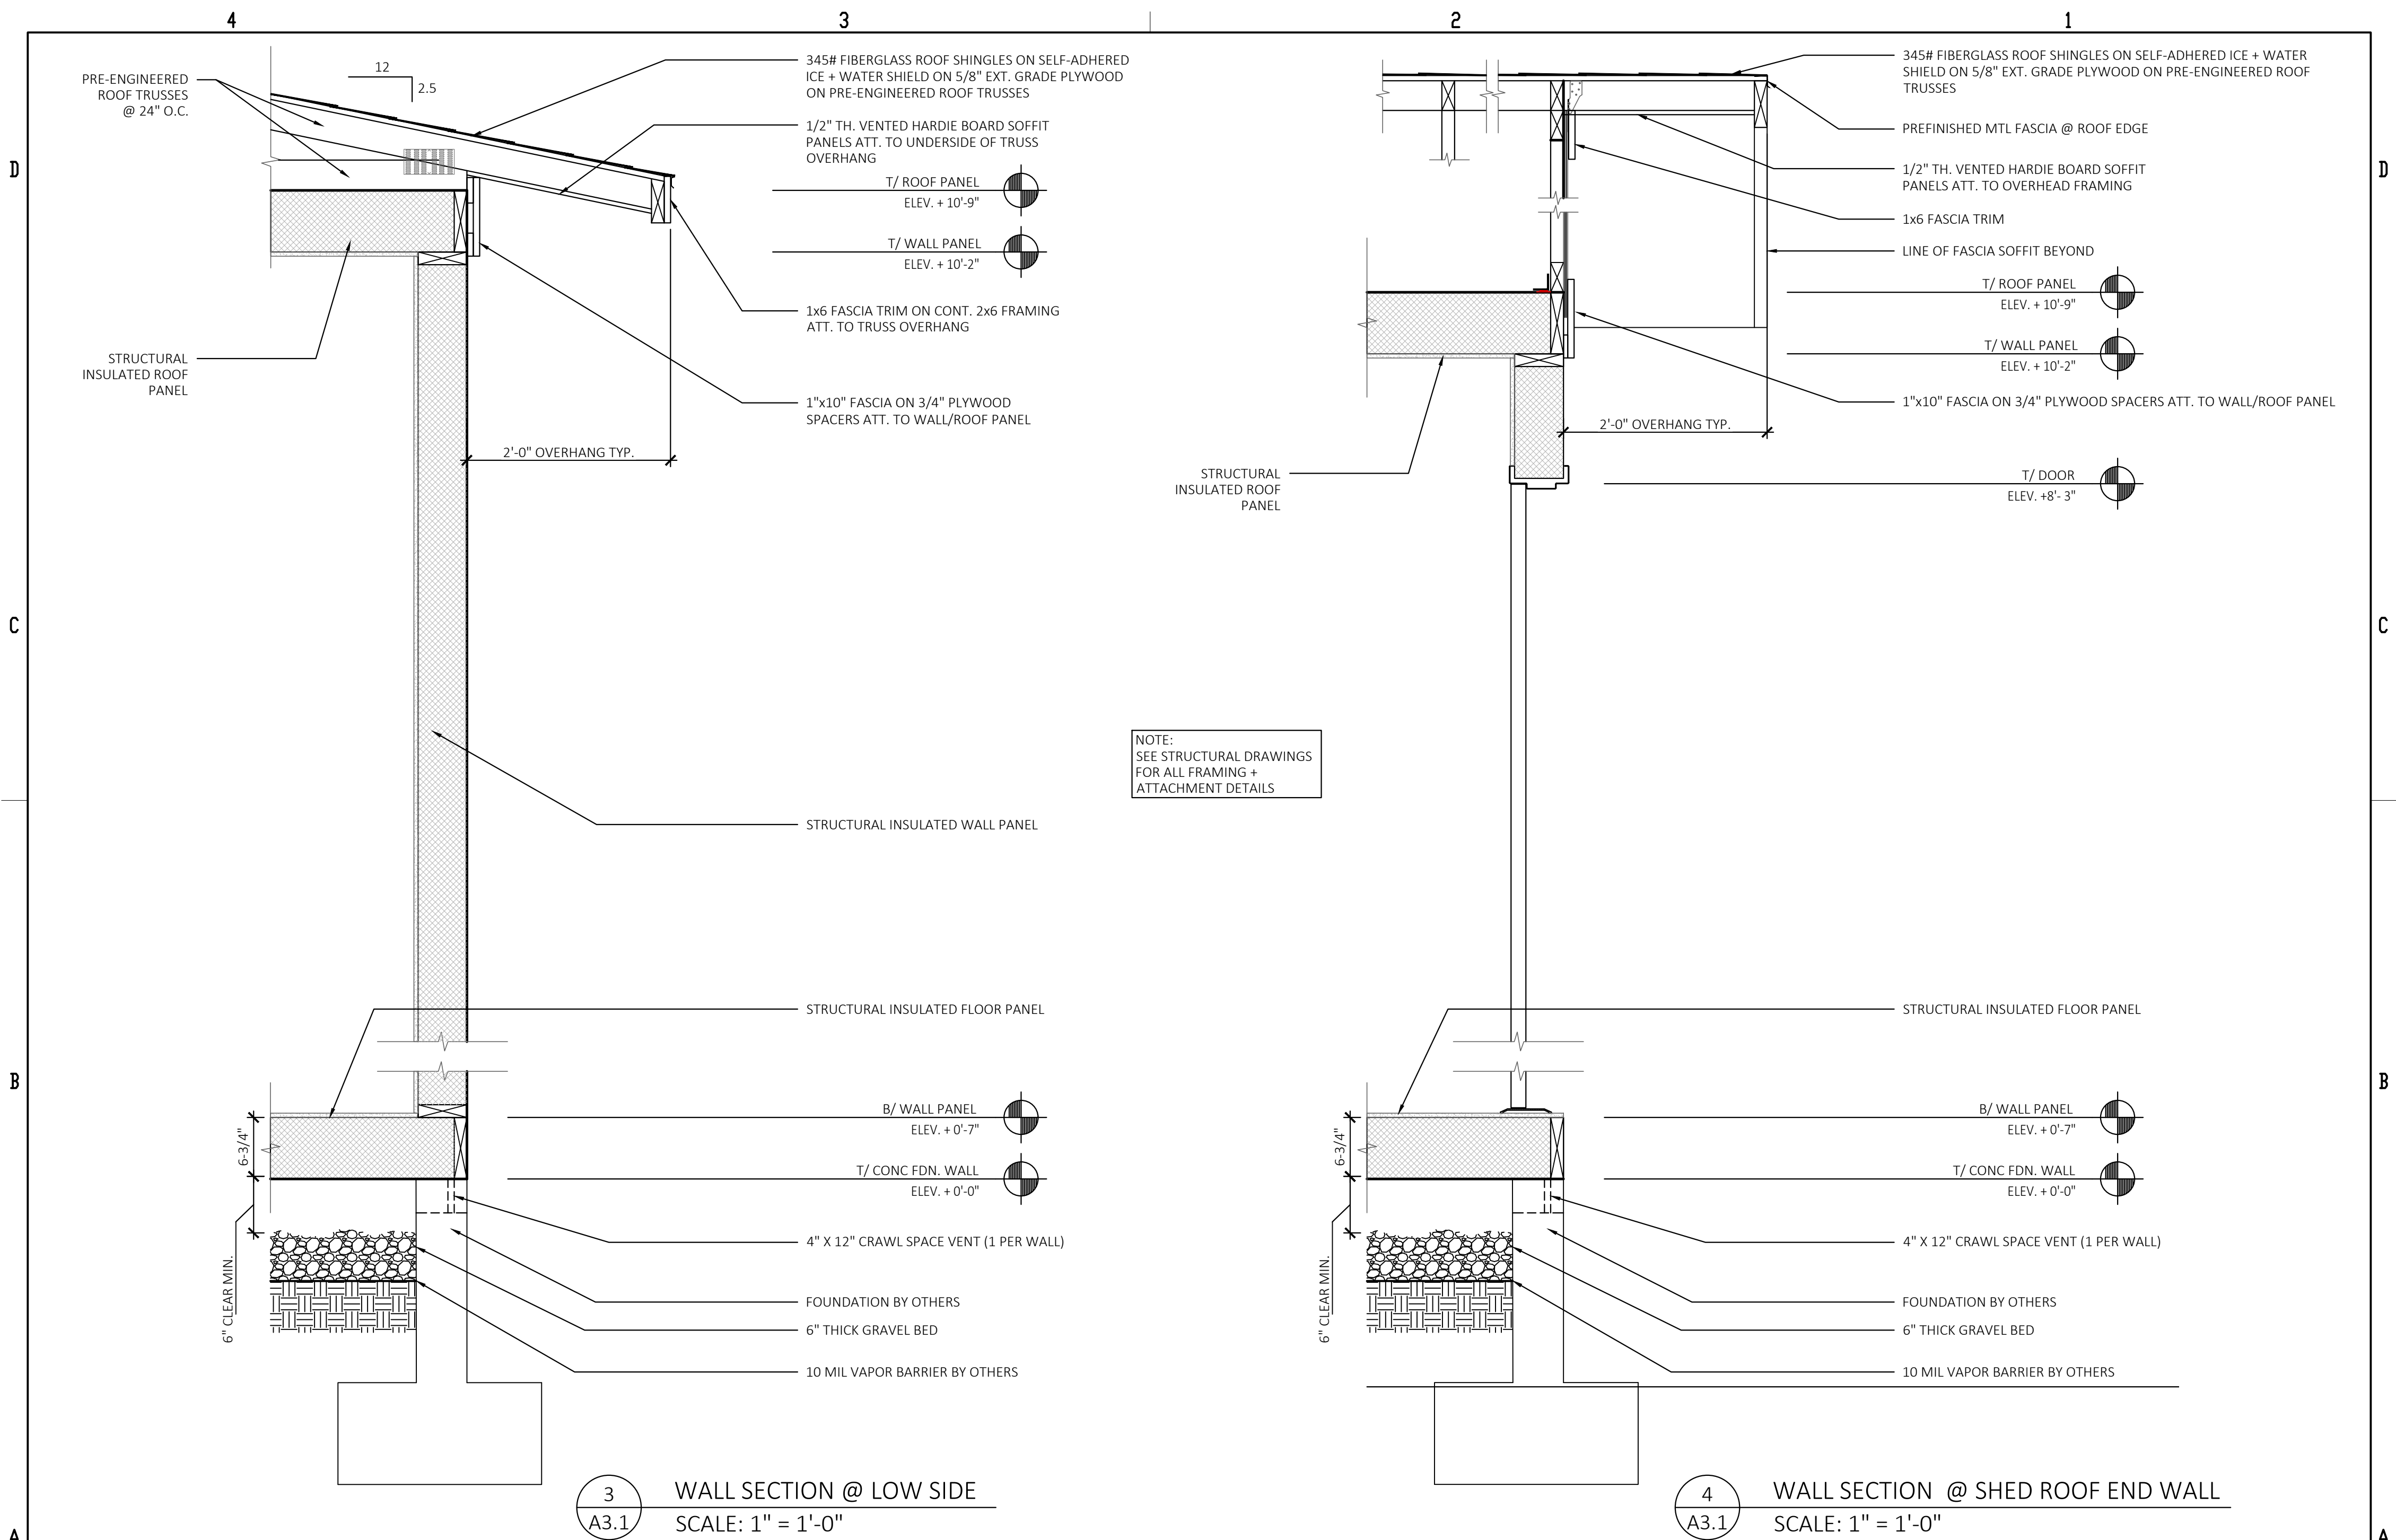
DATE:	REV:	DESCRIPTION:	FLOOR PLAN & ROOF PLAN SHED ROOF OPTION	SHEET MANAGEMENT		MODEL: BXB-000009 2 DOOR CASITA	BOXABL INC.				
				SHEET FORMAT: ARCH C			5345 EAST NORTH BELT ROAD NORTH LAS VEGAS, NV 89115, USA				
				SHEET SCALE: 1:3							
				CREATED BY:							
				RELEASE DATE: 5/9/2024			+1(702) 500-9000 HELLO@BOXABL.COM				
						SHEET: A1.0	PROPRIETARY AND CONFIDENTIAL THE INFORMATION CONTAINED IN THIS DRAWING IS THE SOLE PROPERTY OF BOXABL INC. ANY REPRODUCTION IN PART OR AS A WHOLE WITHOUT THE WRITTEN PERMISSION OF BOXABL INC. IS PROHIBITED.				
4			3			2			1		




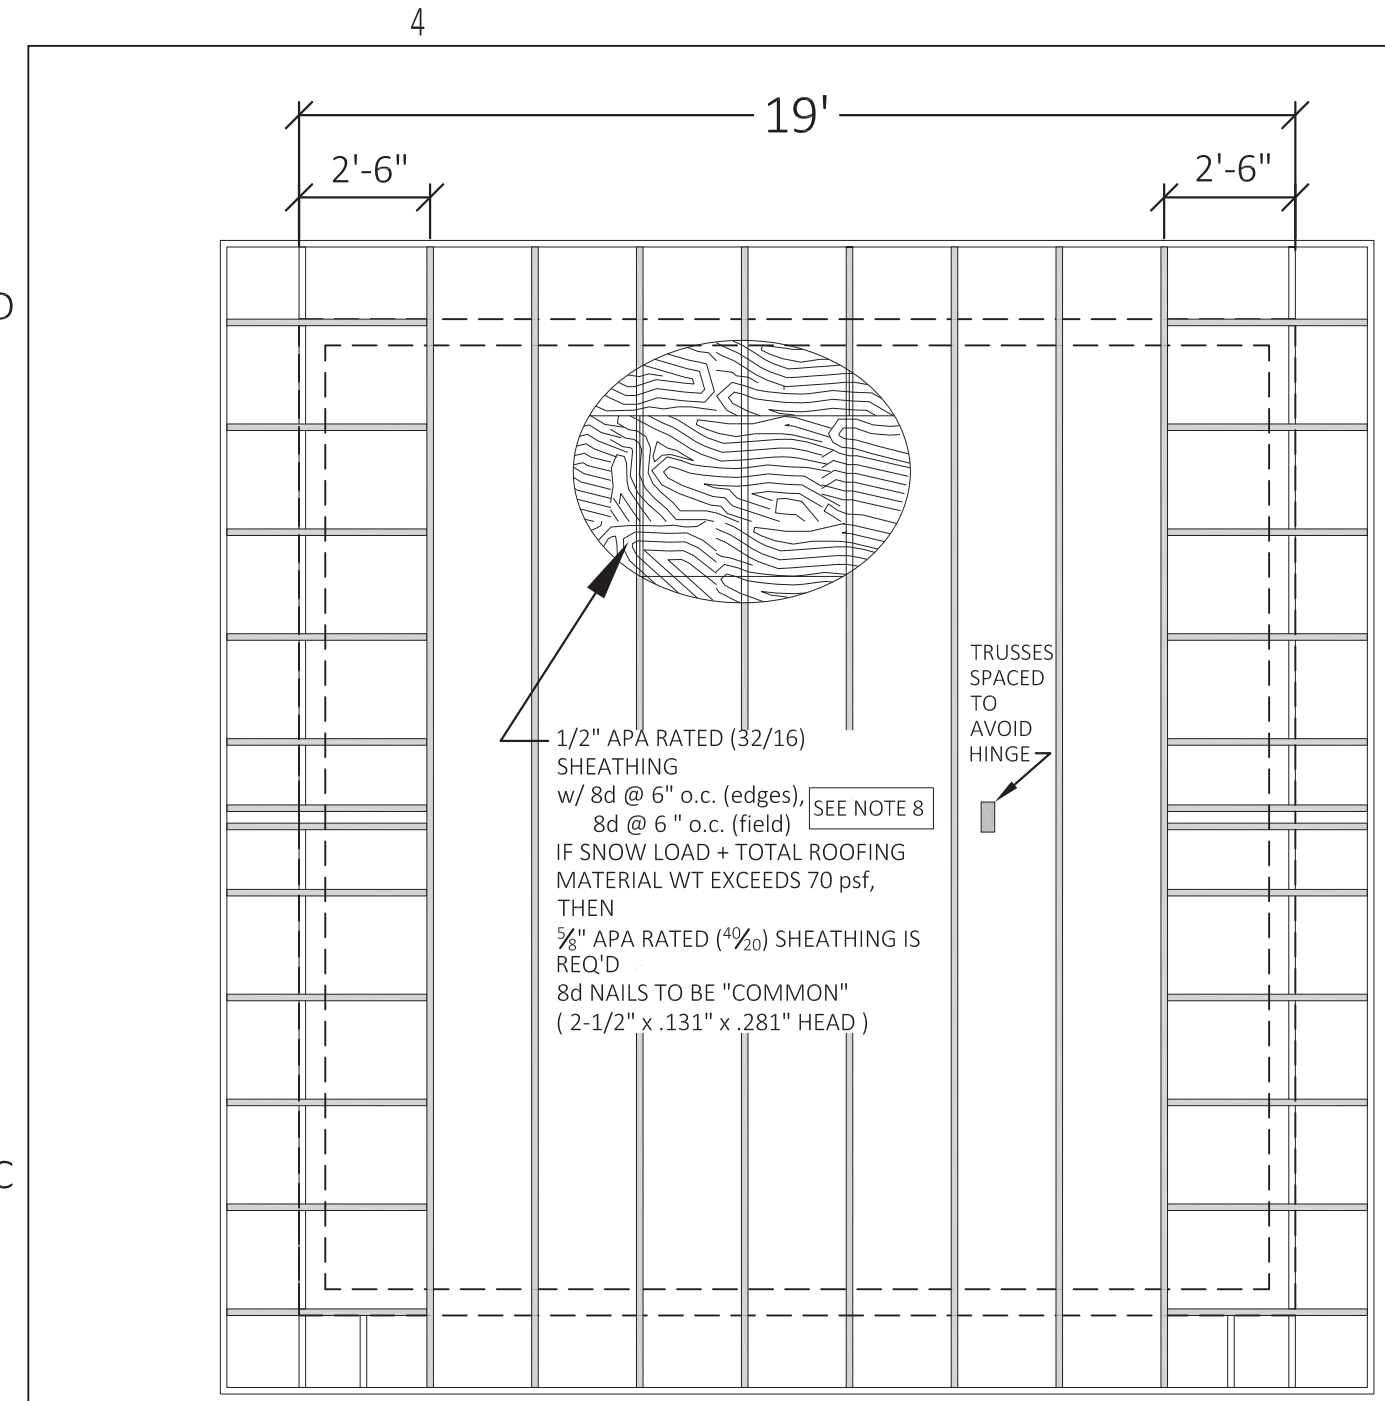
DATE:	REV:	DESCRIPTION:	EXTERIOR ELEVATIONS SHED ROOF OPTION	SHEET MANAGEMENT		MODEL: BXB-000009 2 DOOR CASITA	BOXABL INC.		
				SHEET FORMAT: ARCH C			5345 EAST NORTH BELT ROAD NORTH LAS VEGAS, NV 89115, USA		
				SHEET SCALE: 1:3					
				CREATED BY:					
				RELEASE DATE: 5/9/2024		SHEET: A2.0	+1(702) 500-9000 HELLO@BOXABL.COM		
							PROPRIETARY AND CONFIDENTIAL		
							THE INFORMATION CONTAINED IN THIS DRAWING IS THE SOLE PROPERTY OF BOXABL INC. ANY REPRODUCTION IN PART OR AS A WHOLE WITHOUT THE WRITTEN PERMISSION OF BOXABL INC. IS PROHIBITED.		
			4			2			1



<div>DATE:</div>			<div>REV:</div>			<div>DESCRIPTION:</div>			<div>WALL SECTIONS</div> <div>SHED ROOF OPTION</div>			<div>SHEET MANAGEMENT</div>			<div>MODEL:</div> <div>BXB-000009</div> <div>2 DOOR CASITA</div>			<div>BOXABL INC.</div> <div>5345 EAST NORTH BELT ROAD</div> <div>NORTH LAS VEGAS, NV 89115, USA</div> <div>+1(702) 500-9000</div> <div>HELLO@BOXABL.COM</div>			<div></div> <div>BOXABL</div>		
									</														




DATE:	REV:	DESCRIPTION:	<div>WALL SECTIONS</div> <div>SHED ROOF OPTION</div>		SHEET MANAGEMENT		MODEL: BXB-000009 2 DOOR CASITA	BOXABL INC.	
					SHEET FORMAT: ARCH C			5345 EAST NORTH BELT ROAD NORTH LAS VEGAS, NV 89115, USA	
					SHEET SCALE: 1:3			NORTH LAS VEGAS, NV 89115, USA	
					CREATED BY:			+1(702) 500-9000 HELLO@BOXABL.COM	
					RELEASE DATE: 5/9/2024		SHEET: A3.1		PROPRIETARY AND CONFIDENTIAL THE INFORMATION CONTAINED IN THIS DRAWING IS THE SOLE PROPERTY OF BOXABL INC. ANY REPRODUCTION IN PART OR AS A WHOLE WITHOUT THE WRITTEN PERMISSION OF BOXABL INC. IS PROHIBITED.



ORIENTATION #2

(REQUIRED IN SEISMIC CATEGORIES D, E and F)

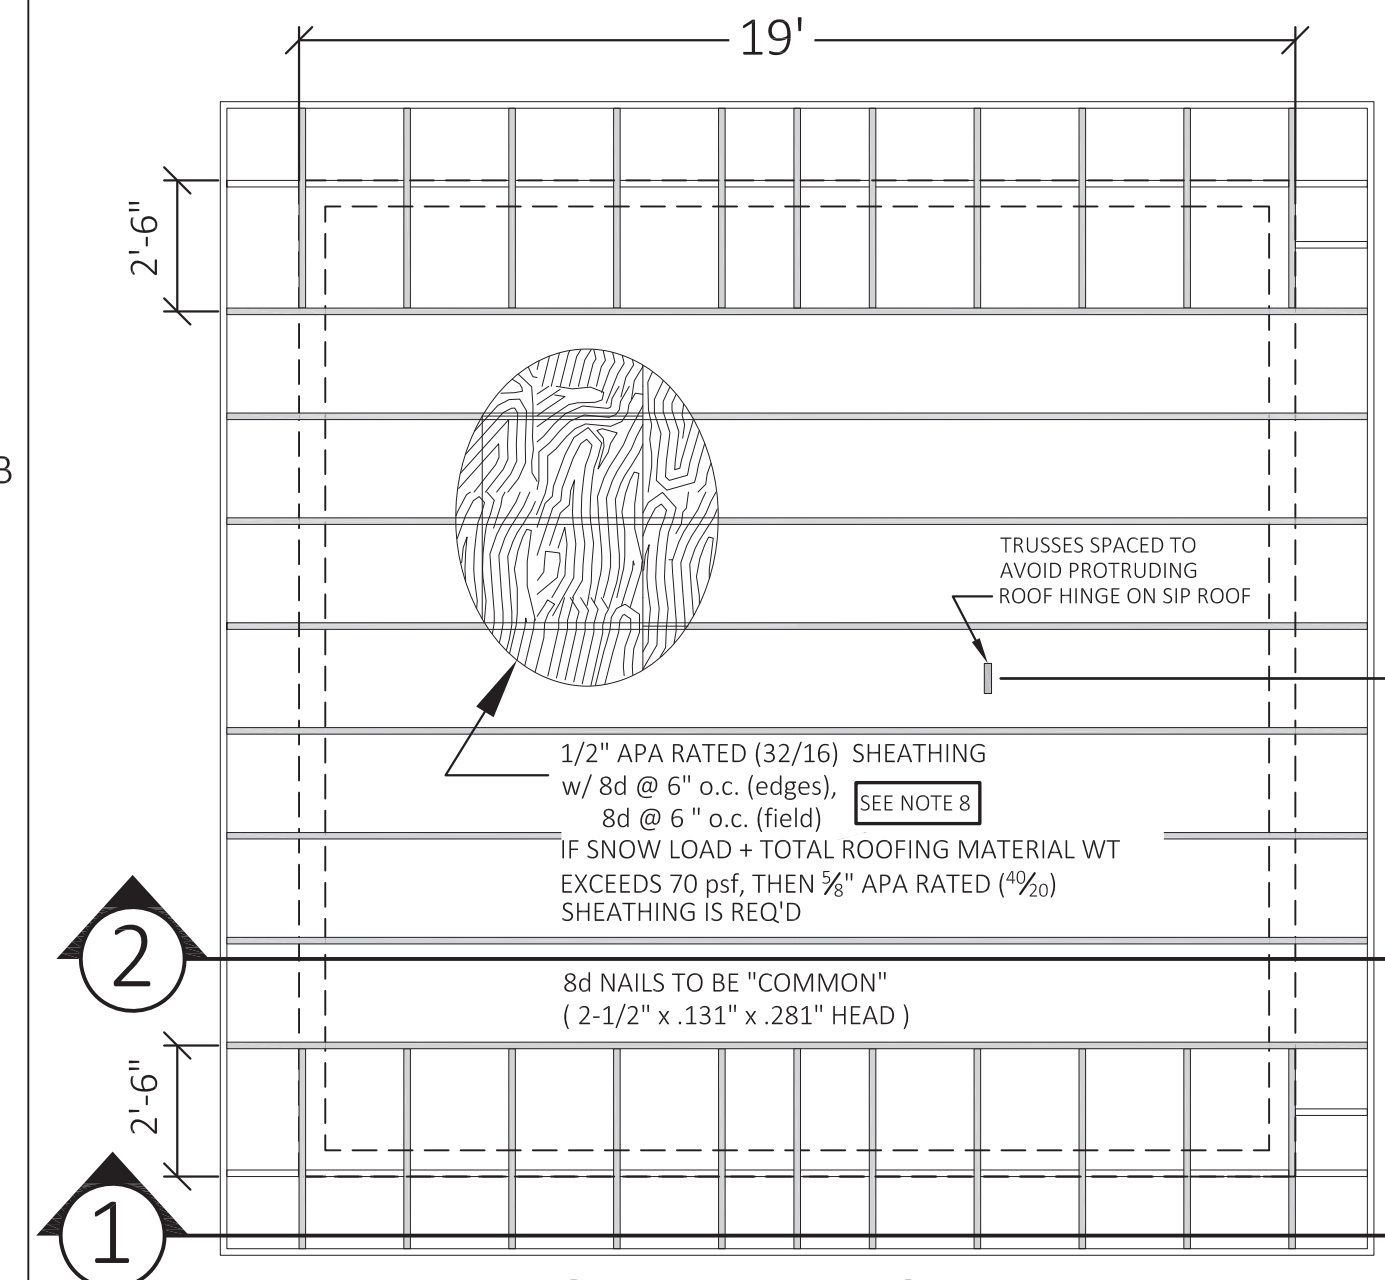


ORIENTATION #1

(NOT ALLOWED IN SEISMIC CATEGORIES D, E or F)

NOTES:


- 1) TRUSS MNFR TO DESIGN TRUSSS ASSUMING SUPPORT ONLY AT THE WALLS.
- 2) ASSUME BOTTOM CHORD OF EACH TRUSS WILL BE RESTRAINED AGAINST LATERAL MOVEMENT IN BOTH HORIZONTAL DIRECTIONS BY THE A34 CLIPS INDATED ON THE TRUSS PROFILES. DESIGN EACH TRUSS TO TRANSMIT LATERAL WIND FROM THE TOP CHORD TO THE BOTTOM CHORD.
- 3) INSTALL SIMPSON STRONG-TIE HARDWARE PER SIMPSON SPECIFICATIONS, U.N.O.
- 4) TO ACCOMMODATE POSSIBLE DEVIATIONS IN ACTUAL TRUSS GEOMETRY & CONSTRUCTION SHOWN ON THESE DRAWING, THE CONNECTION INFO SHOWN TO BE DESIGNED BY A STRUCTURAL ENGINEER LICENSED IN THE STATE OF INSTALLATION & COORDINATED WITH THE TRUSS MNFR'S SHOP DRAWINGS.
- 5) FOR ROOF PITCHES STEEPER THAN 5: 12 CONTACT BOXABL FOR SPECIAL DESIGN.
- 6) STABILITY DURING ERECTION TO BE DESIGNED & SUPPLIED BY OTHERS.
- 7) CLAY OR CONCRETE TILE NOT ALLOWED IN SEISMIC CATEGORIES D, E, or F.
- 8) IF THE ULTIMATE DESIGN WIND SPEED IS OVER 130 mph, Exp. B OR 110 mph, Exp. C, THEN REDUCE SHEATHING EDGE AND FIELD NAIL SPACING TO 4"oc WITHIN 4 ft OF THE PERIMETER EDGE.
- 9) SEE GENERAL NOTES SHEET FOR MORE INFO.

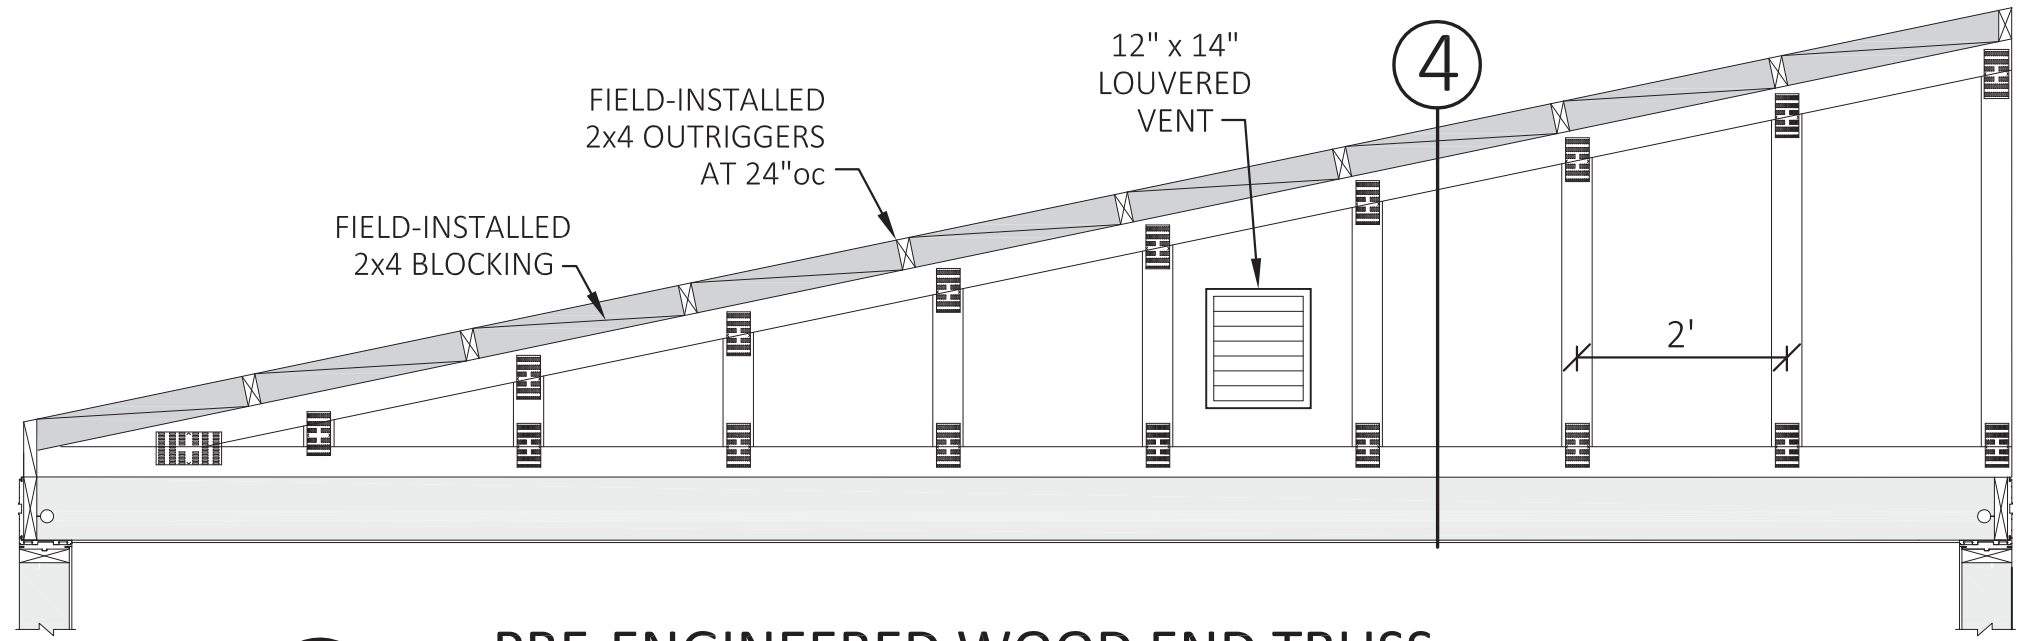


1 PRE-ENGINEERED WOOD END TRUSS

SITE-SPECIFIC DESIGN CRITERIA TO BE PROVIDED BY A LICENSED ENGINEER


2 PRE-ENGINEERED WOOD TRUSS

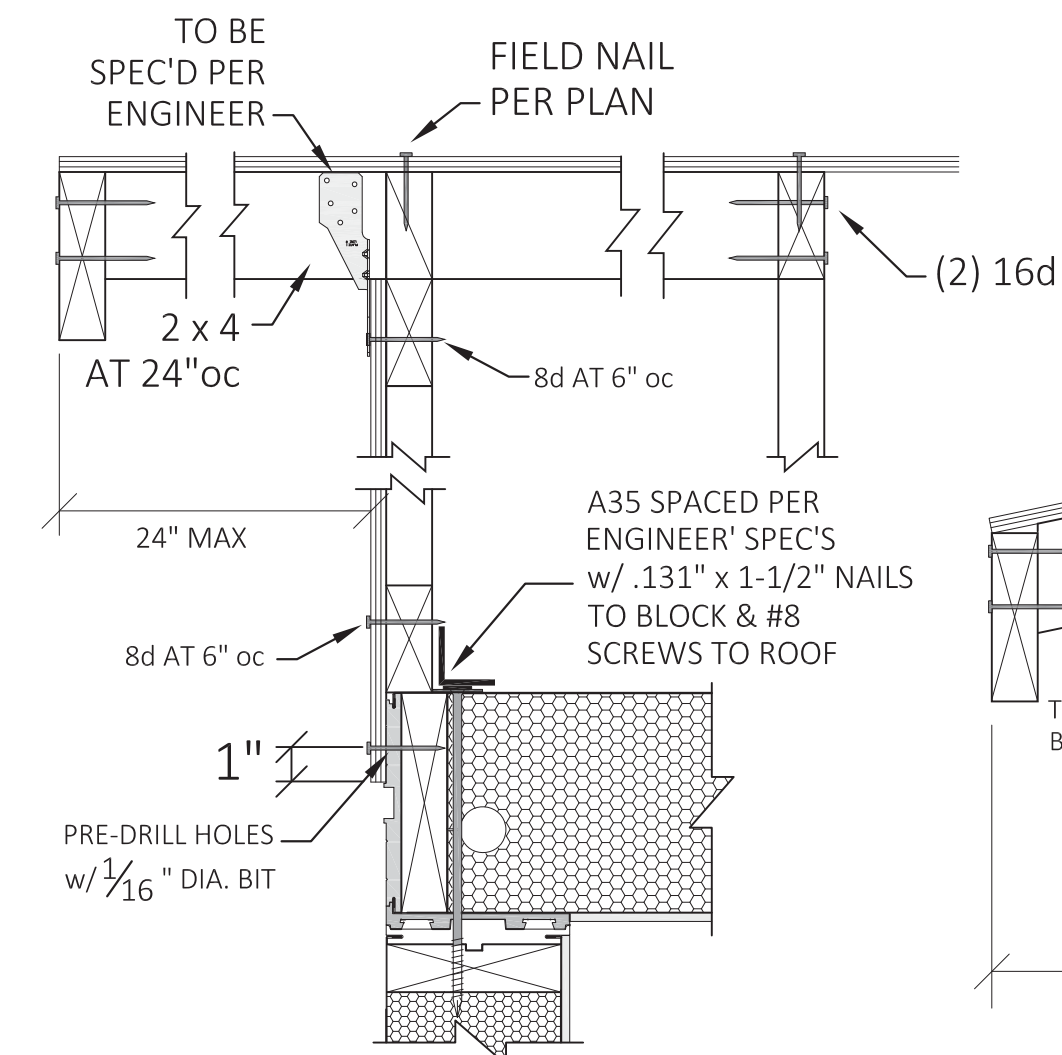

4 GABLE END TRUSS TO ROOF EDGE

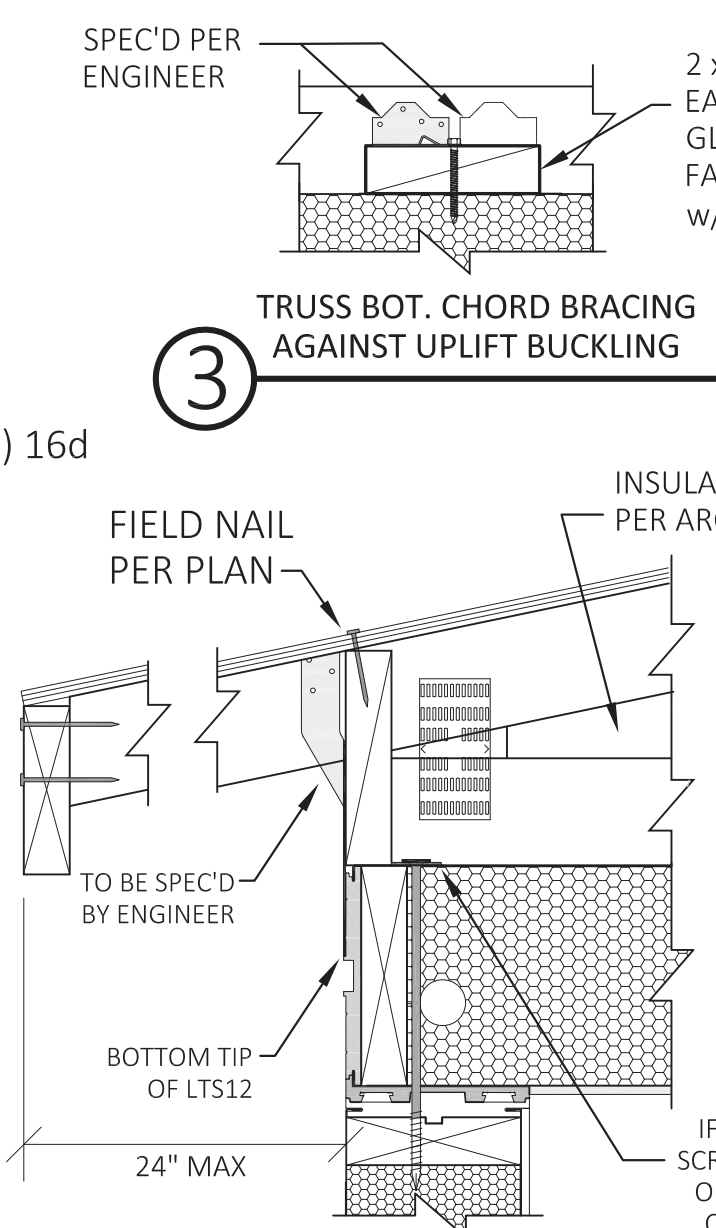

5 LEFT EDGE CONNECTION

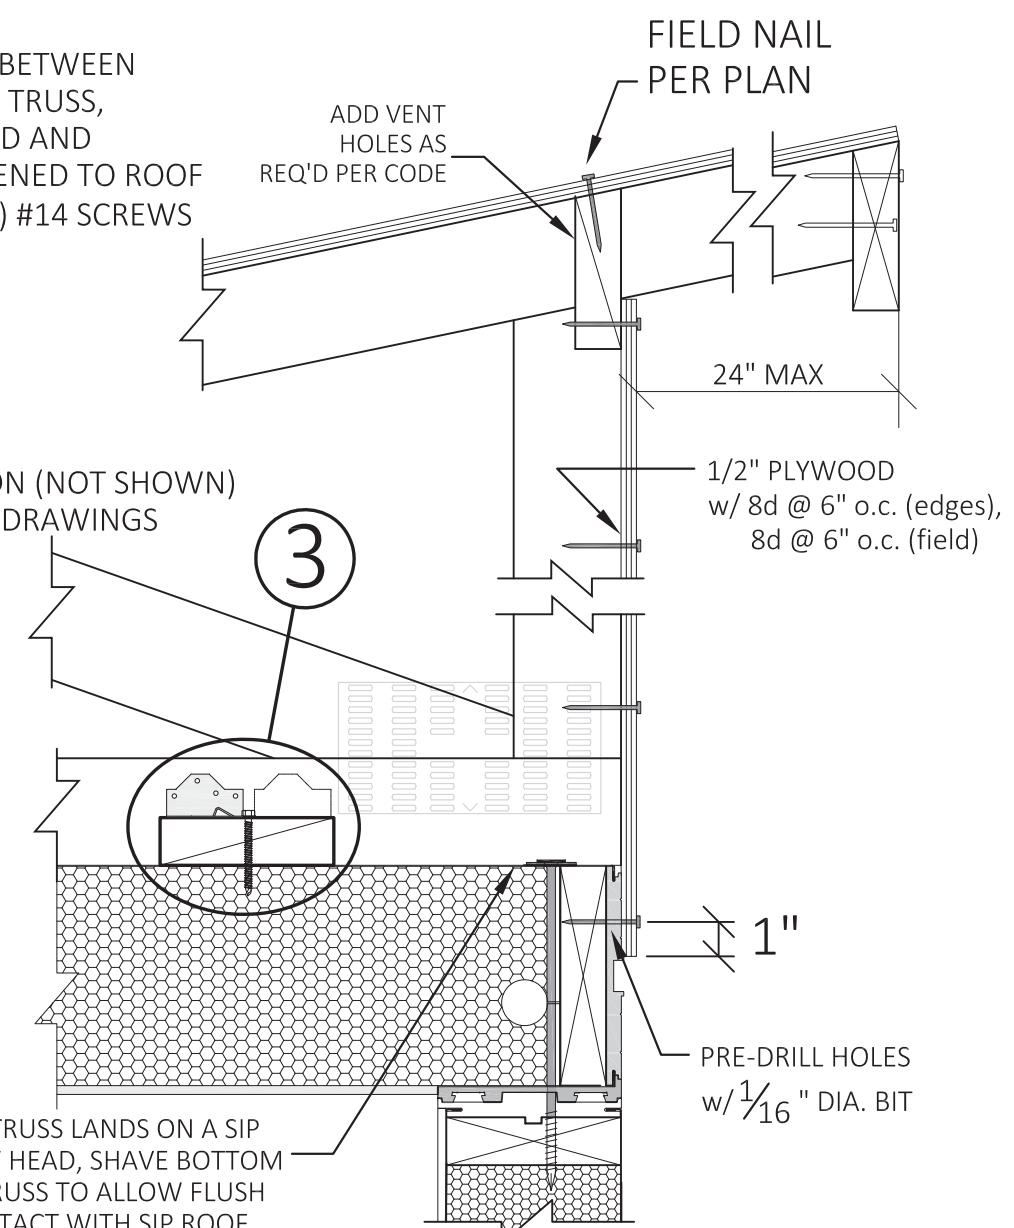

6 RIGHT EDGE CONN.

DATE:	REV:	DESCRIPTION:

MONOSLOPE ROOF TRUSS OPTION

UNITS:	FT-IN
SHEET FORMAT:	ARCH C
SHEET SCALE:	NONE
CREATED BY:	
RELEASE DATE:	5/07/2024
SHEET:	S6

MODEL: 2 DOOR CASITA

MODEL #: BXB-000009

BOXABL INC.

5345 EAST NORTH BELT ROAD
NORTH LAS VEGAS, NV 89115, USA

+1(702) 500-9000 HELLO@BOXABL.COM